


埤路城天守
乙重木千鳥棟簷木施工圖

S: 1/10

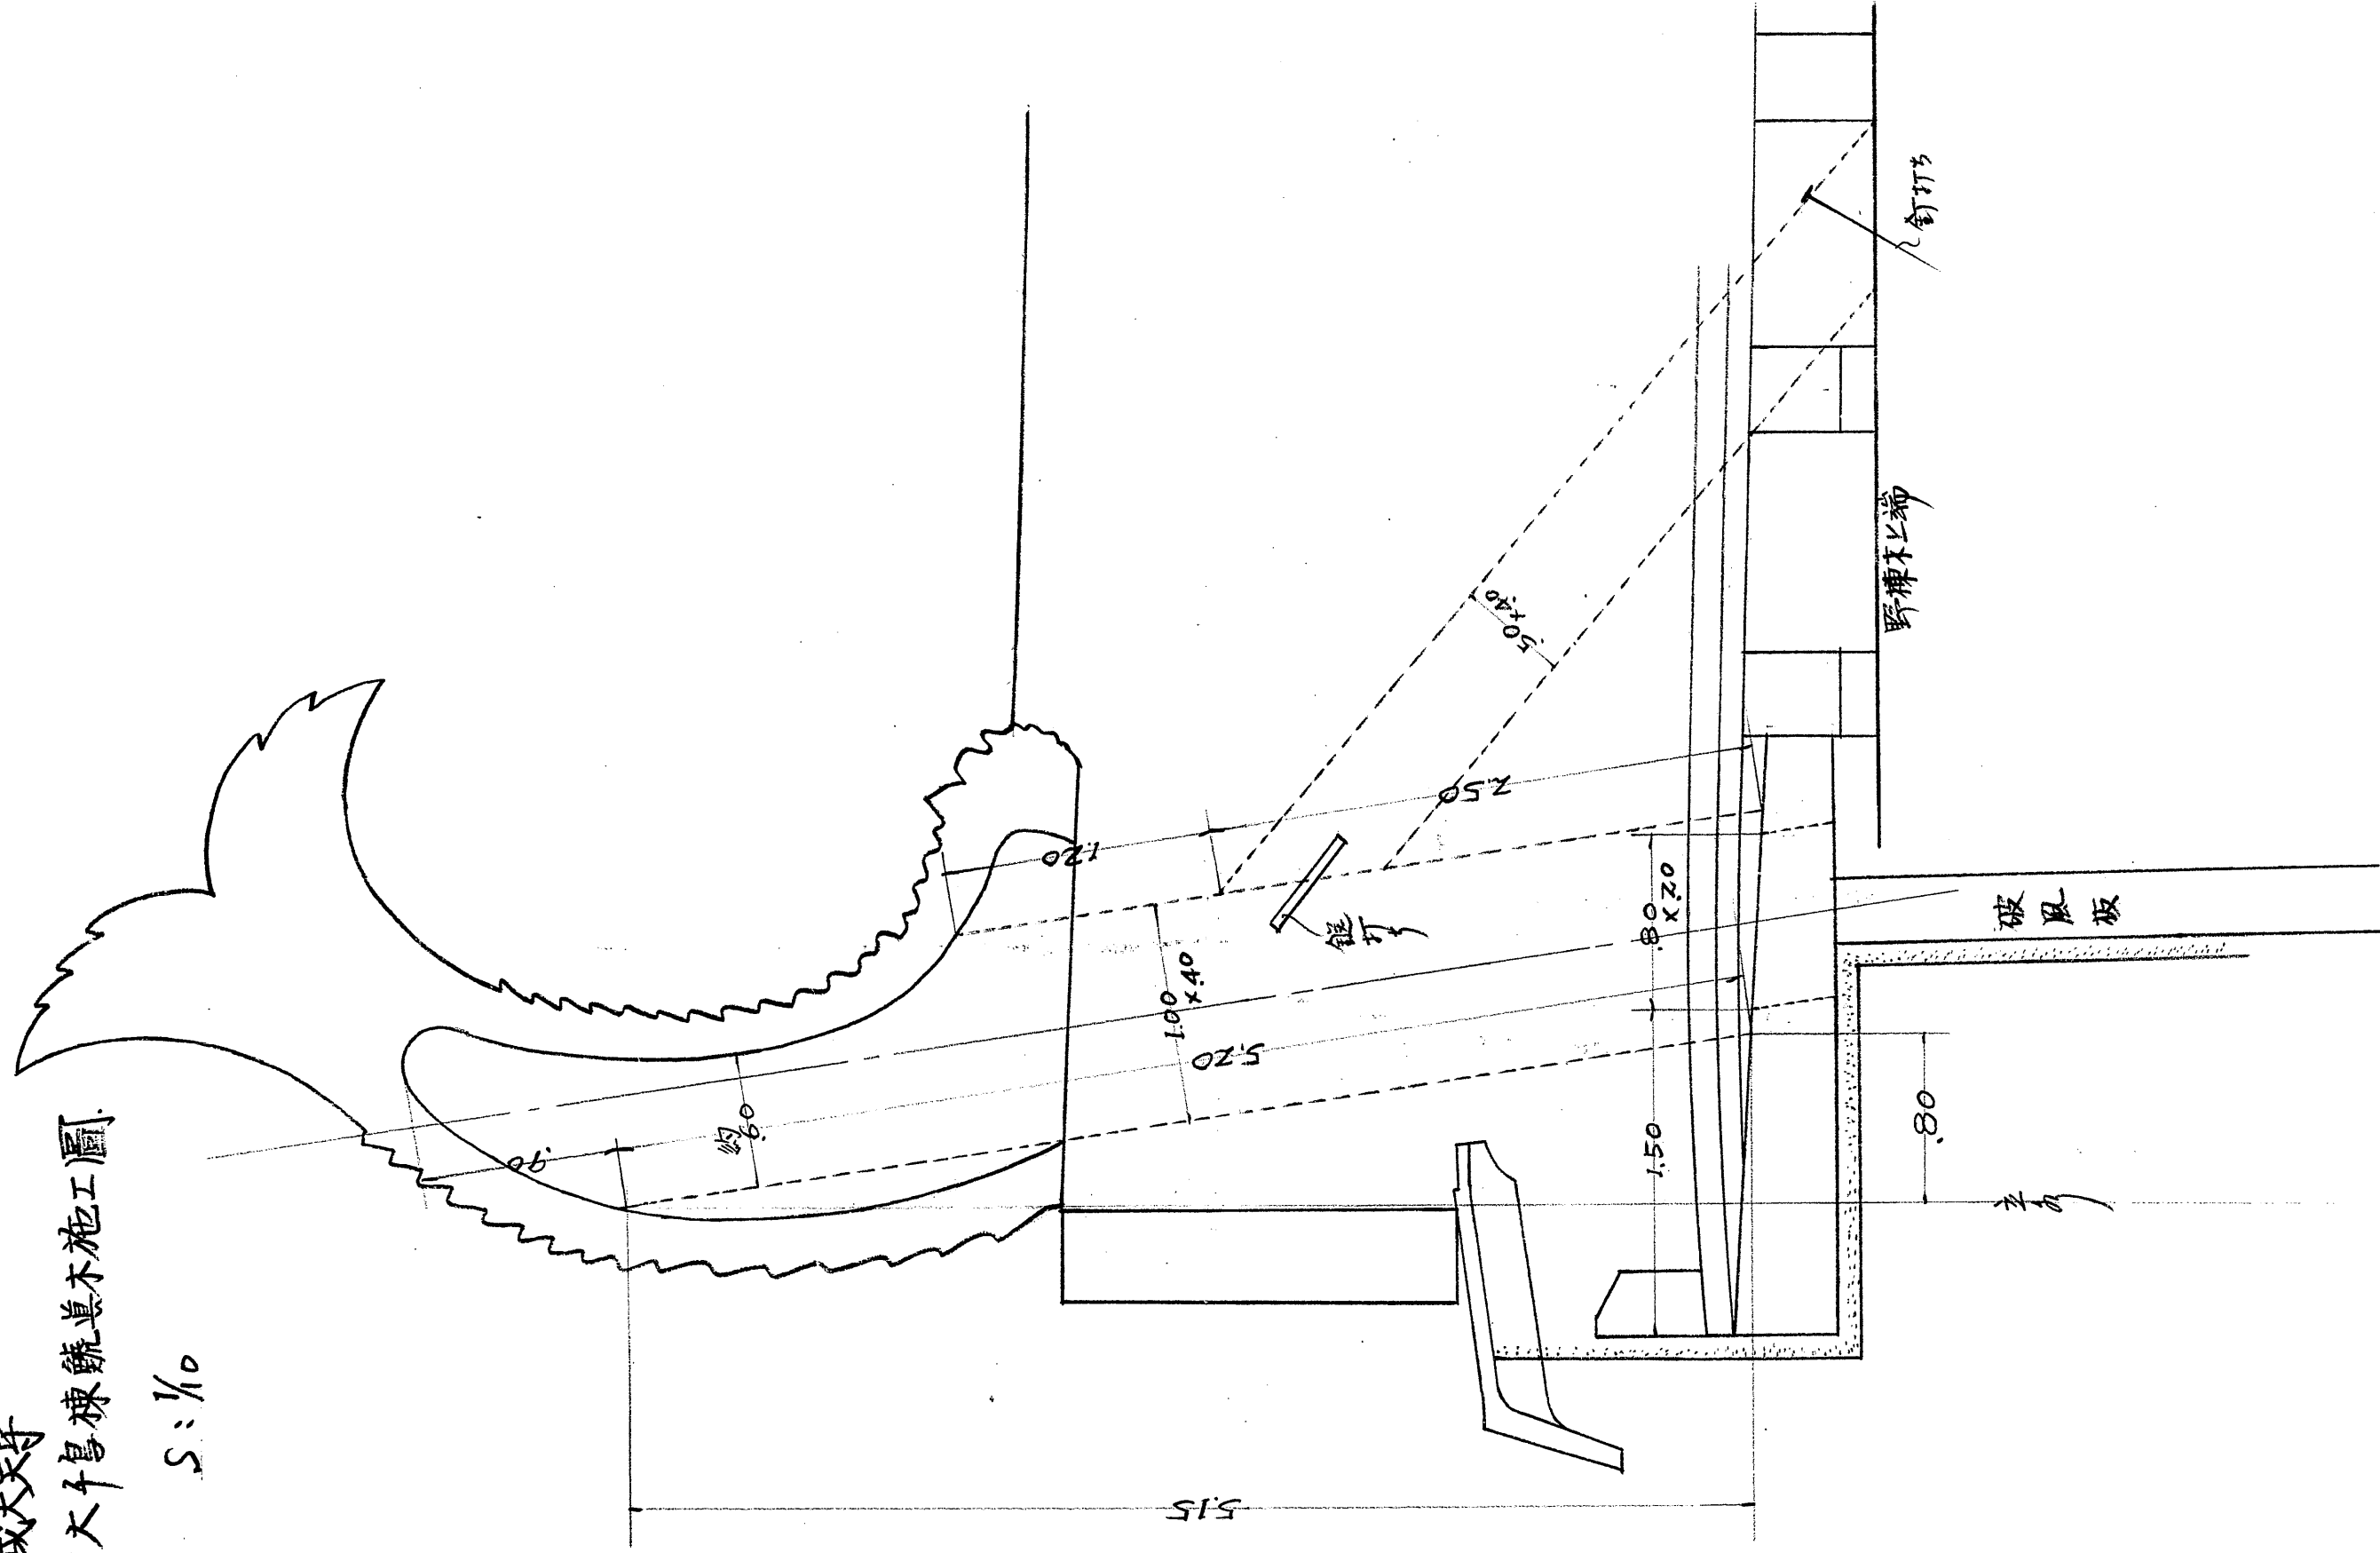

(90)-1192