


天守二階修理前平面圖

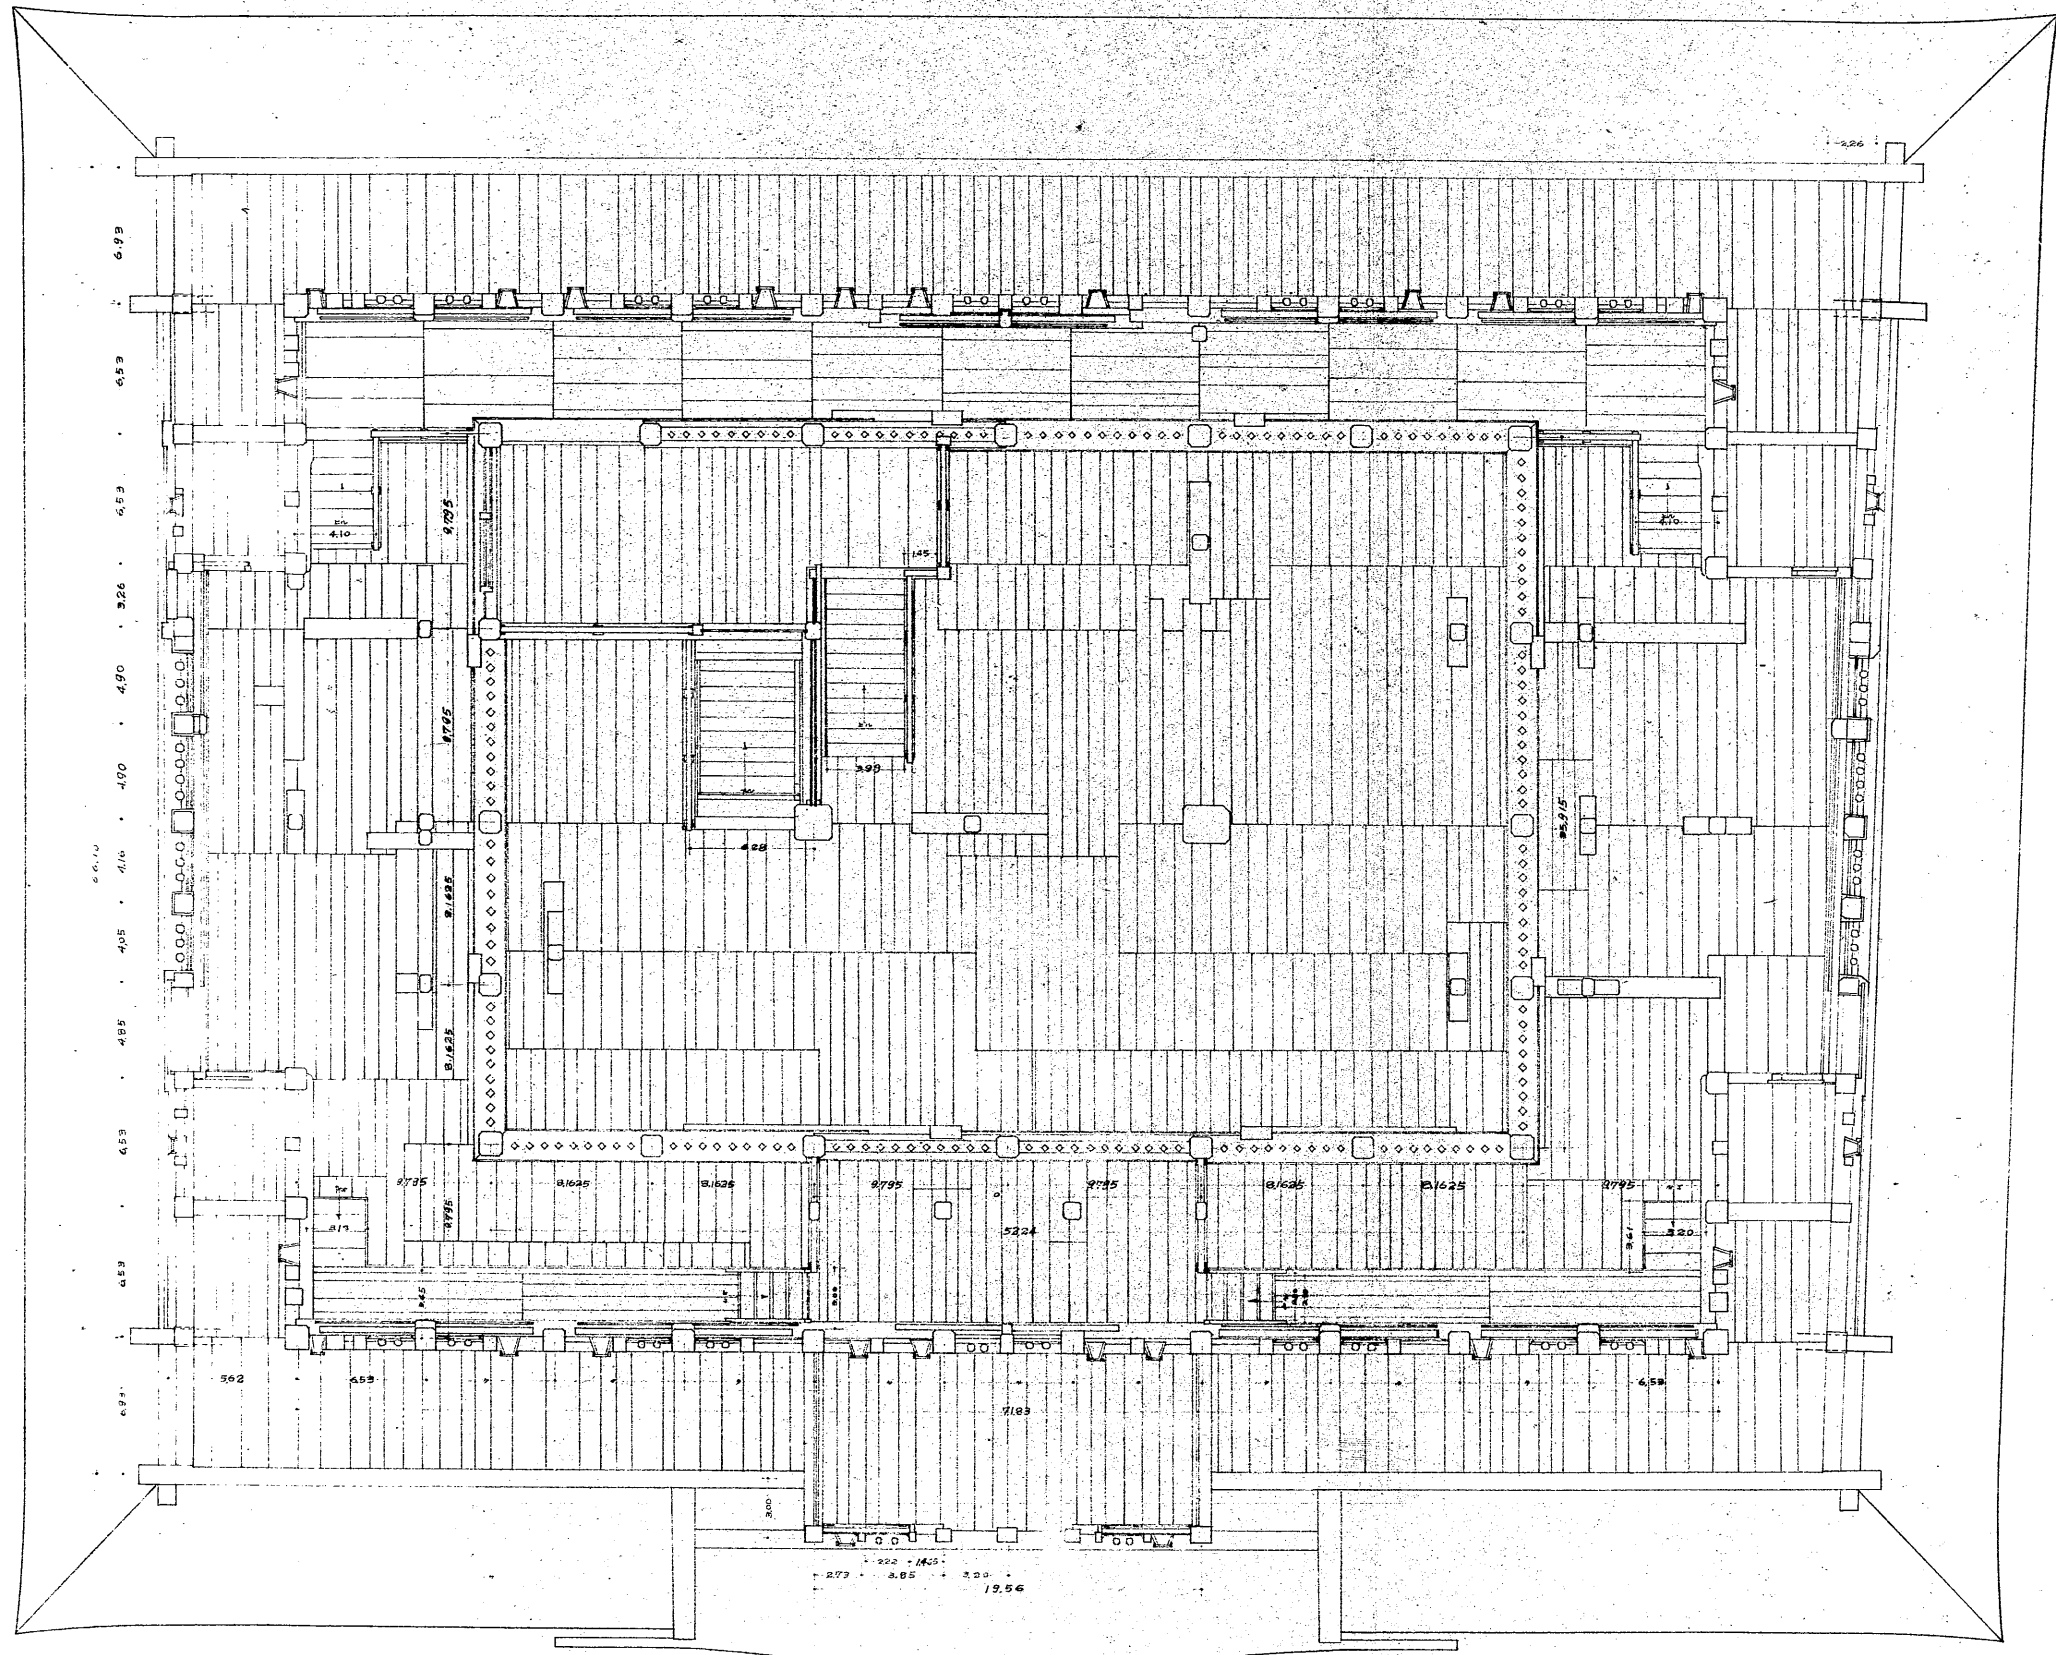

{25}(172)
NO 657~1