



号	名 称	寸 法	量 数	要 求
35	1階脚差	210 14x155	1	
64	2階敷梁	280 14x15	1	
101	"	280 16x1.7	3	
102	"	280 16x1.7	1	中継
87	"	210 15x2.1	4	
85	"	210 14x14	3	
43	"	210 14x15	1	
38	"	210 13x145	1	
17	"	140 14x15	3	
222	隅梁	290 12x125	3	
103	"	280 12x16	1	
170	"	185 10x1.1	1	
169	割腕木	150 88x125	1	
168	"	140 98x125	1	
167	"	130 65x125	26	
166	"	60 52x125	7	
134	"	240 90x125	2	(彩色印刷用紙)
77	1階力柱	180 95x135	2	柱間20
56	2階敷梁	300 15x18	1	
2	"	140 135x135	2	

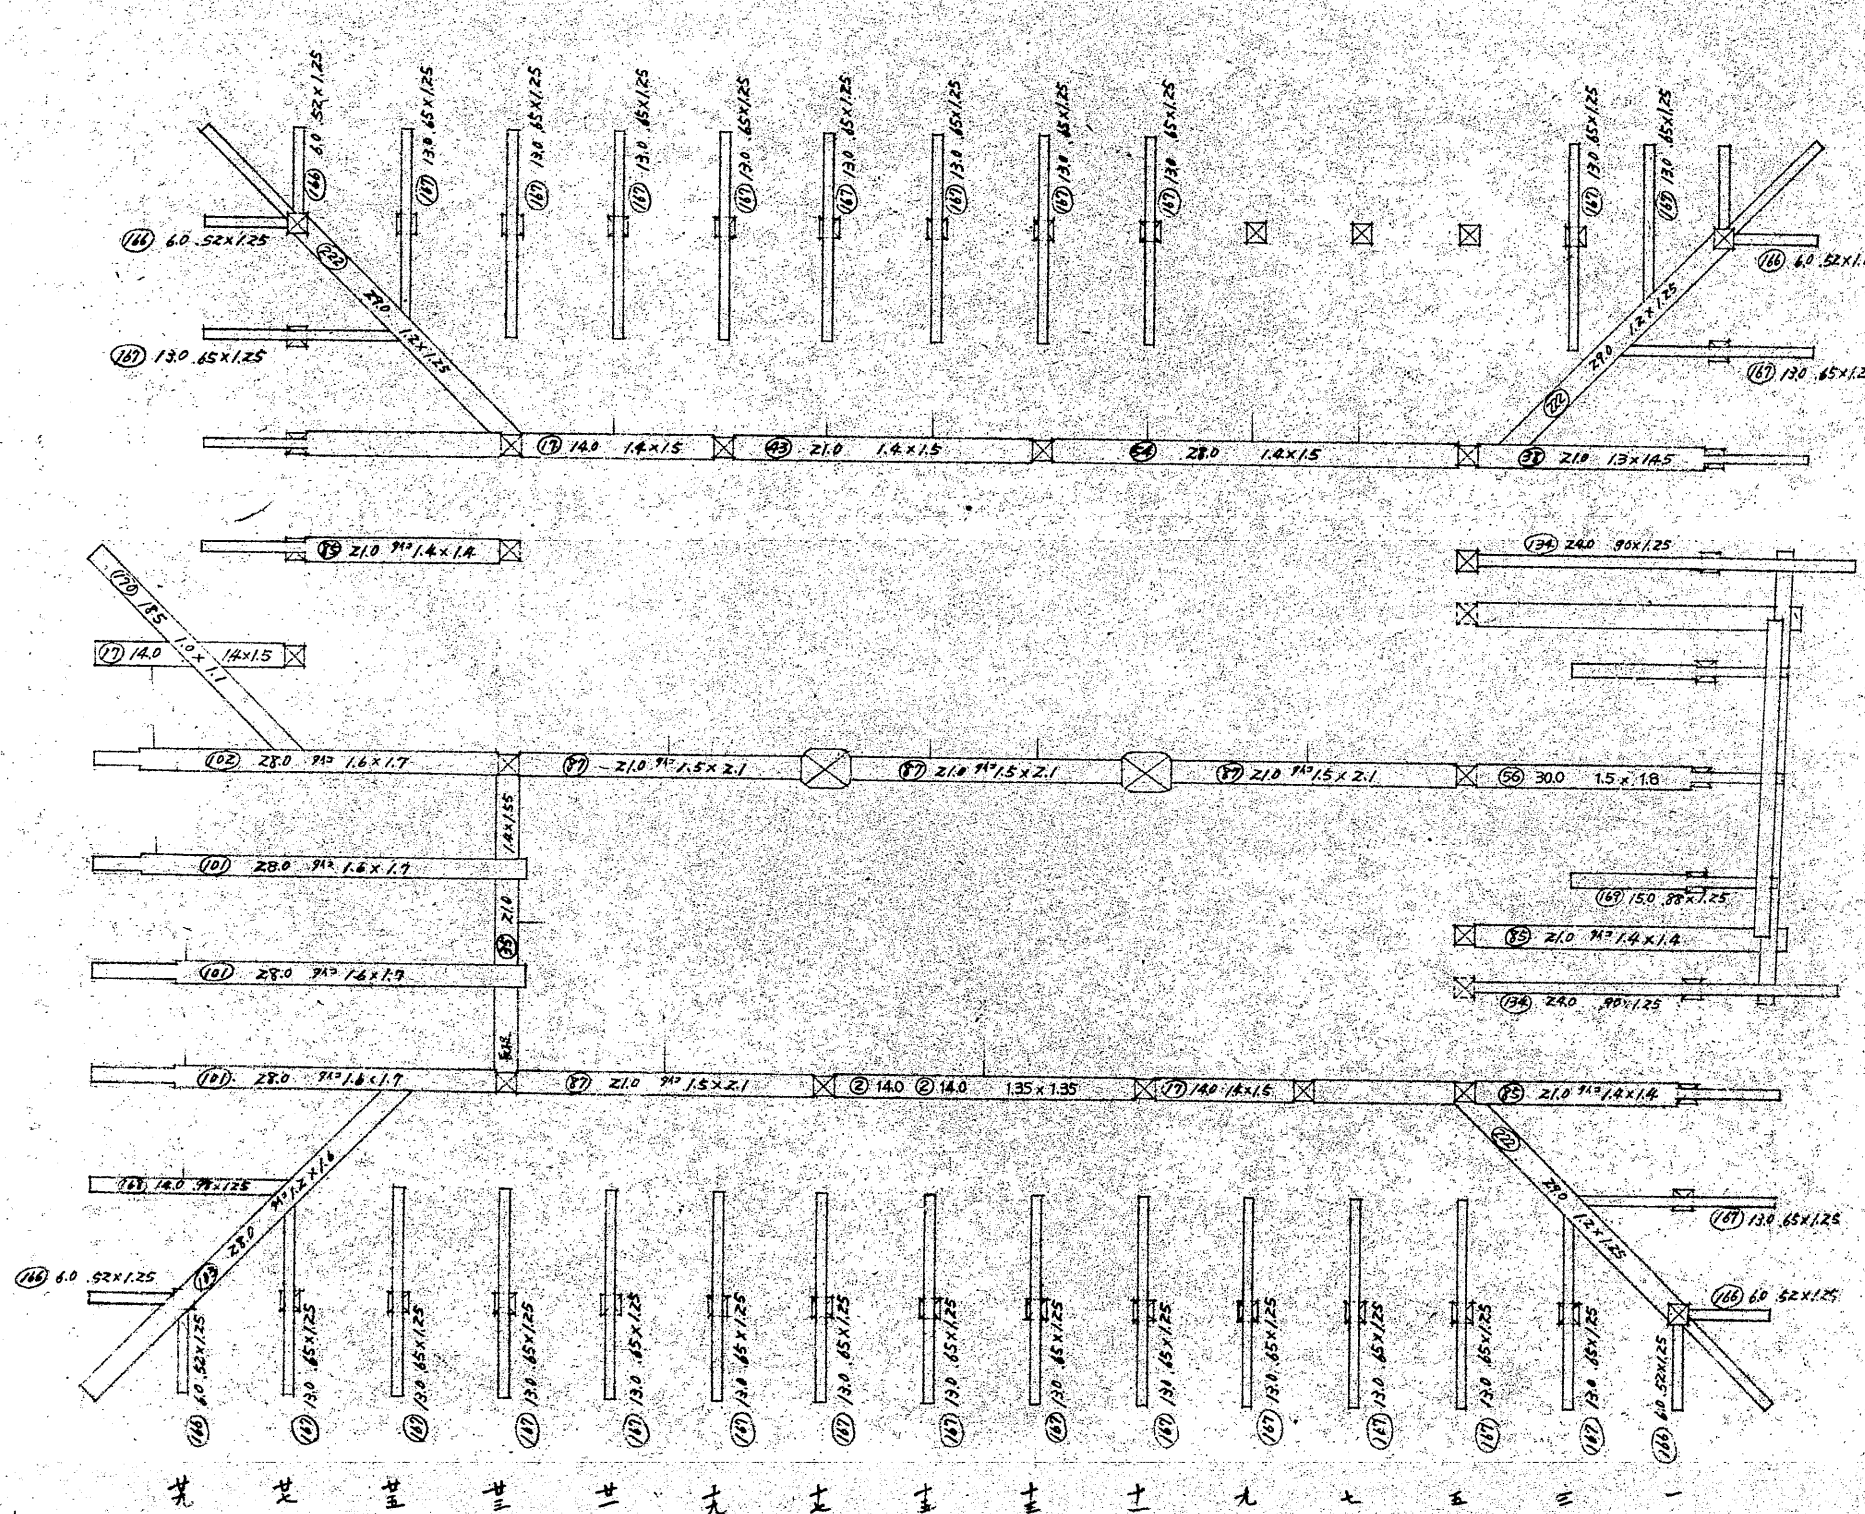

1/2 運階階
西側新床

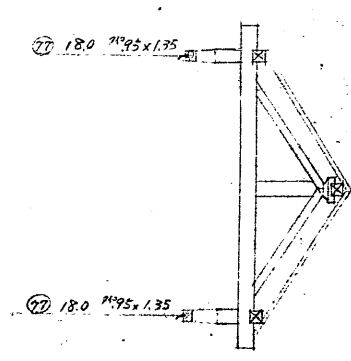

1 2 