


201-100

②

姫路城北曲輪工事用足代手面

建地5622

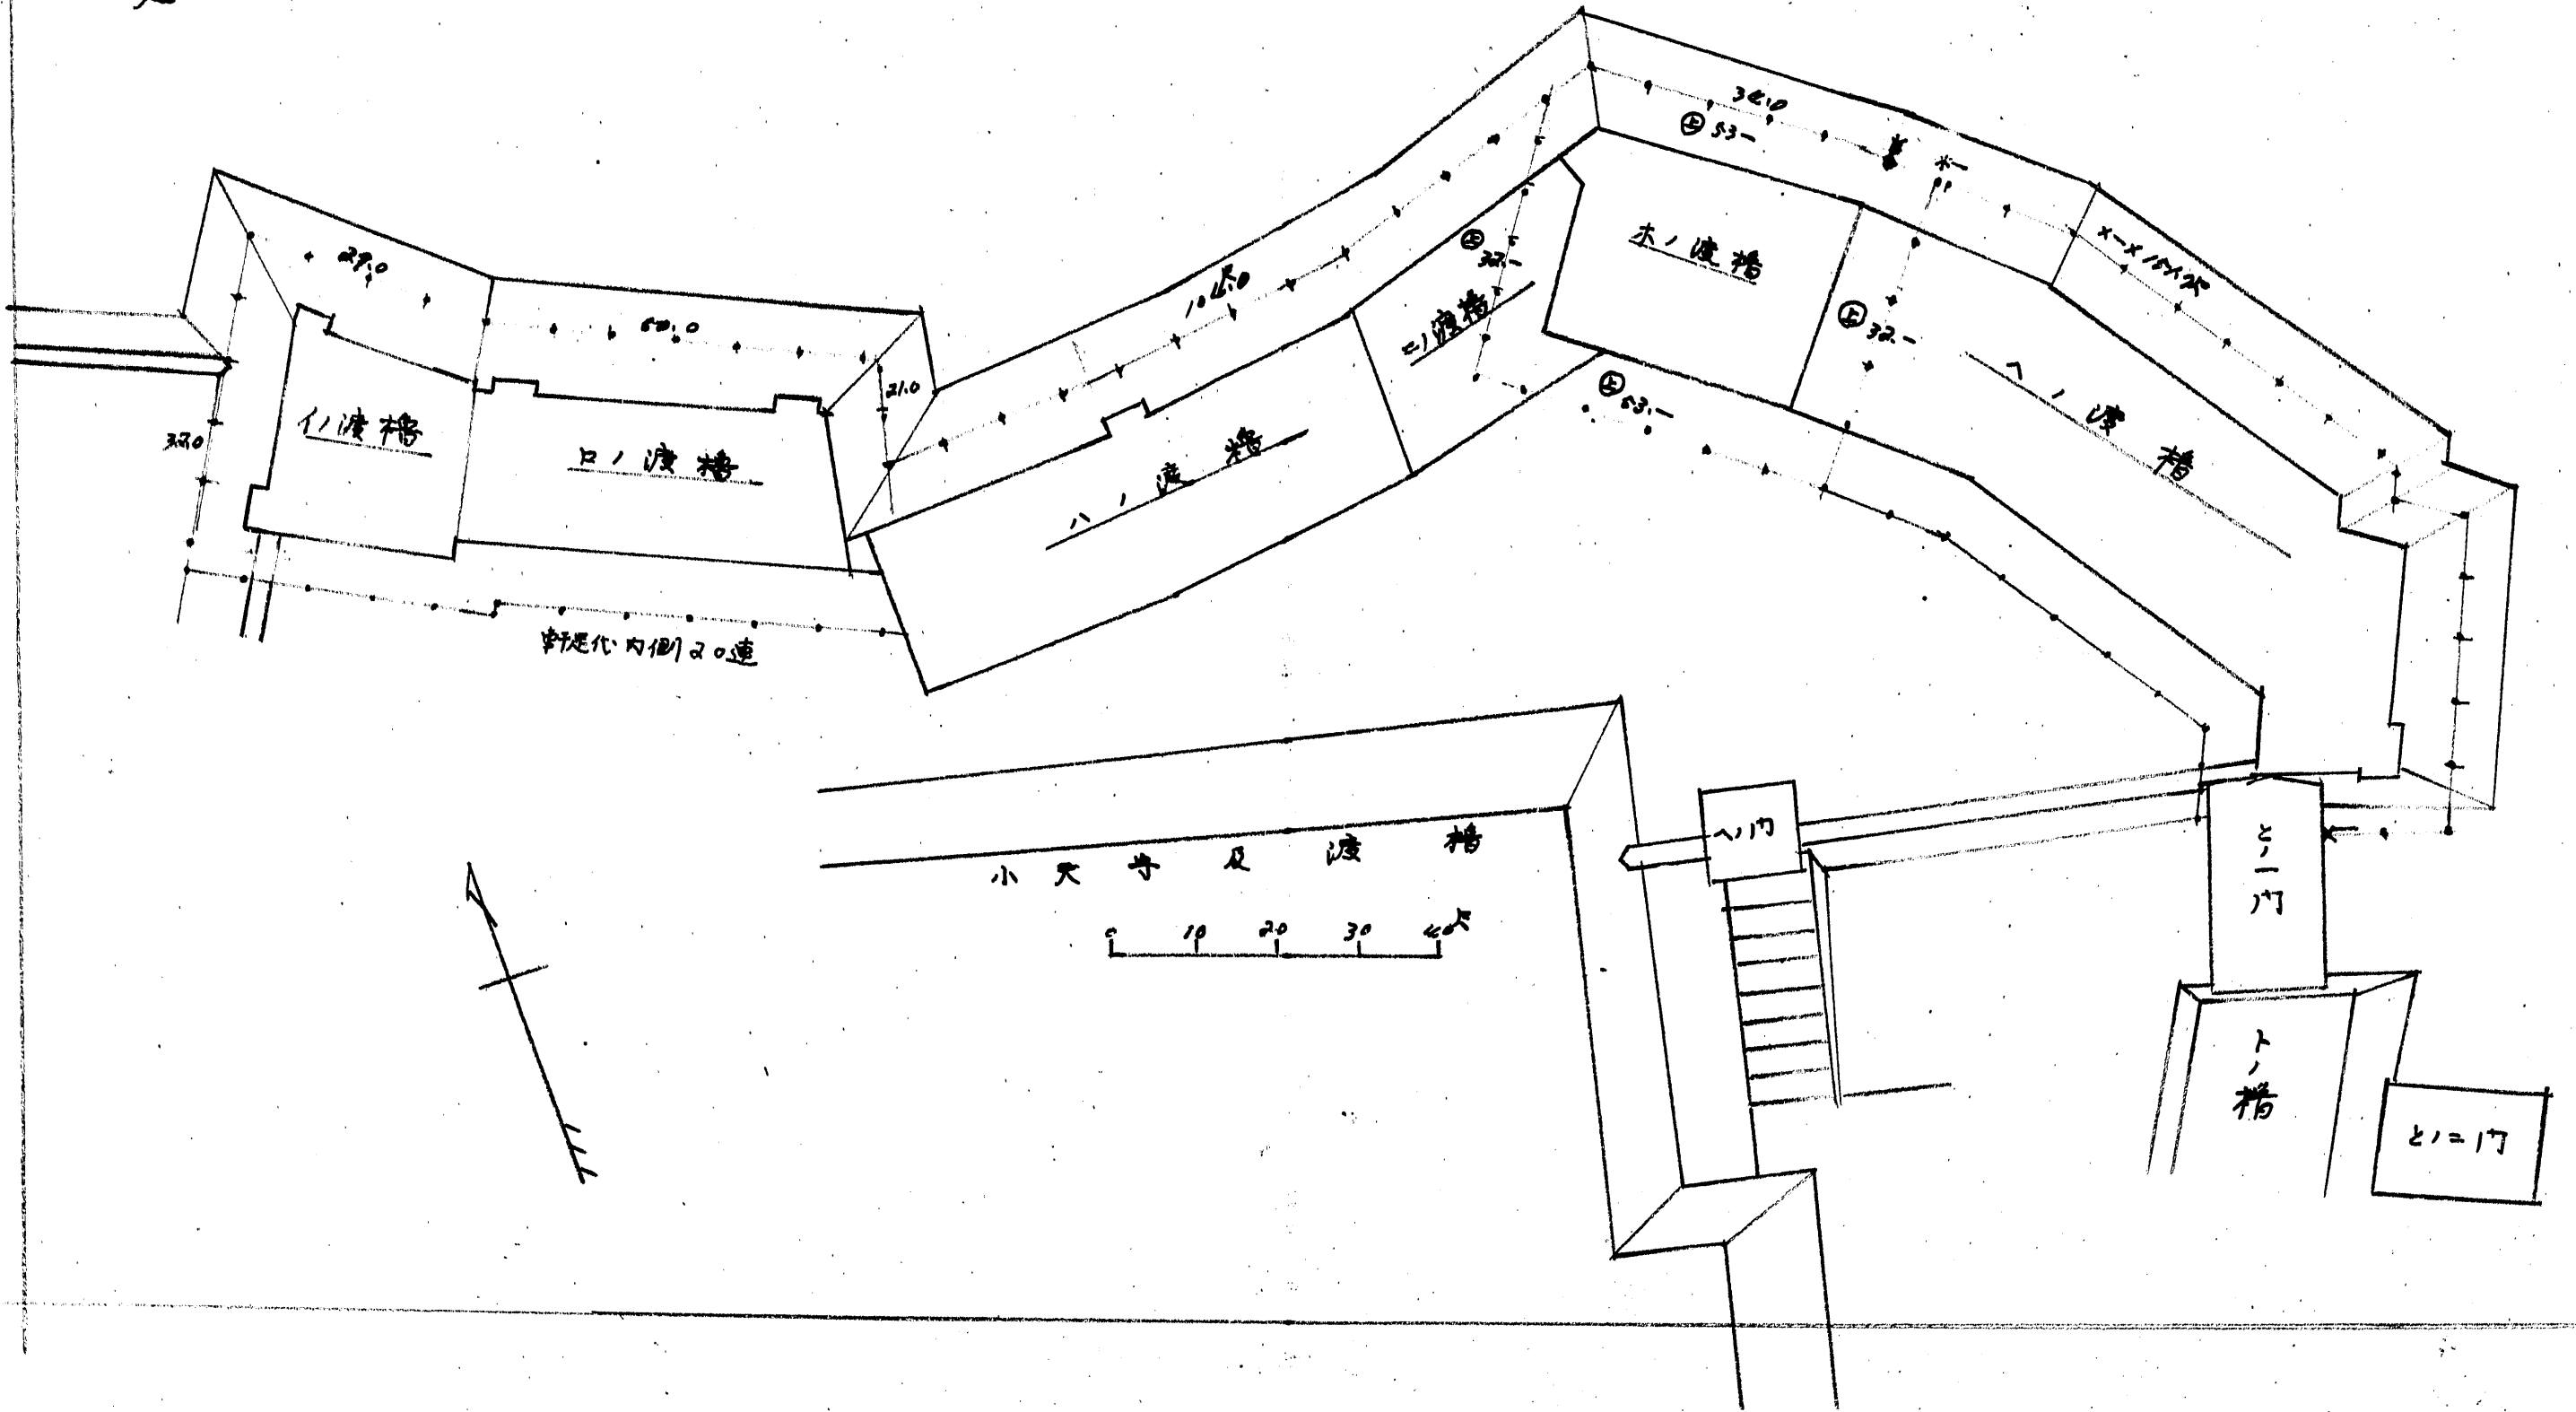

かき