




太鼓橋 詳細図

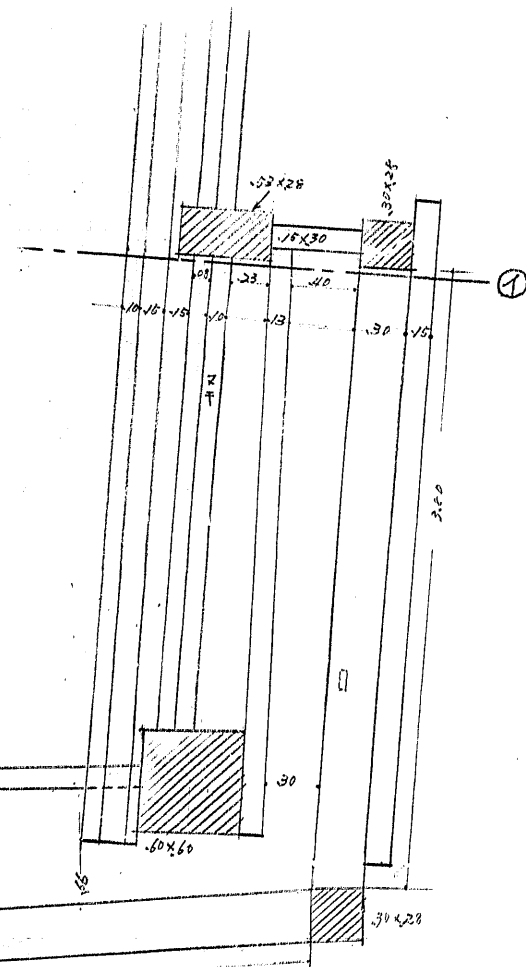


石落の平面

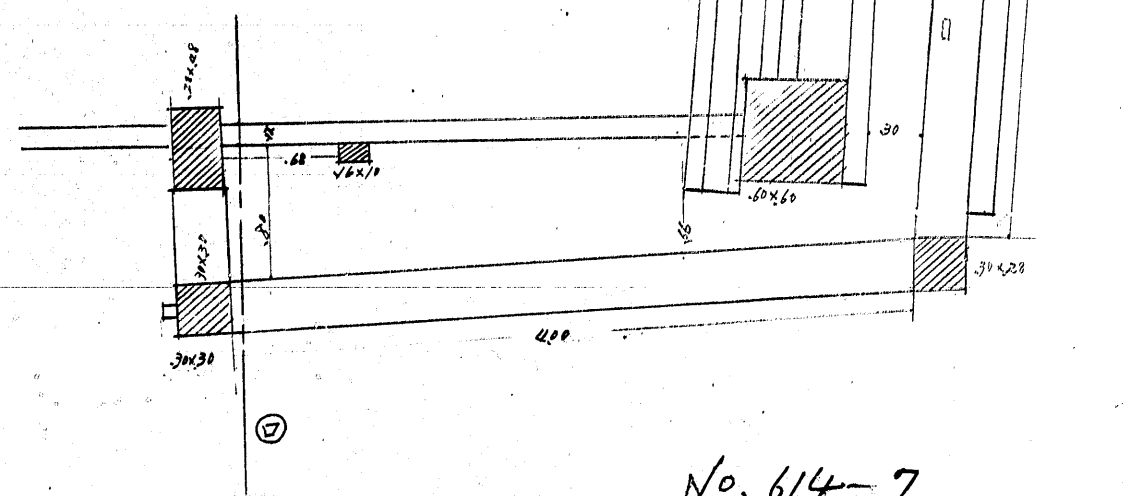

① 断面

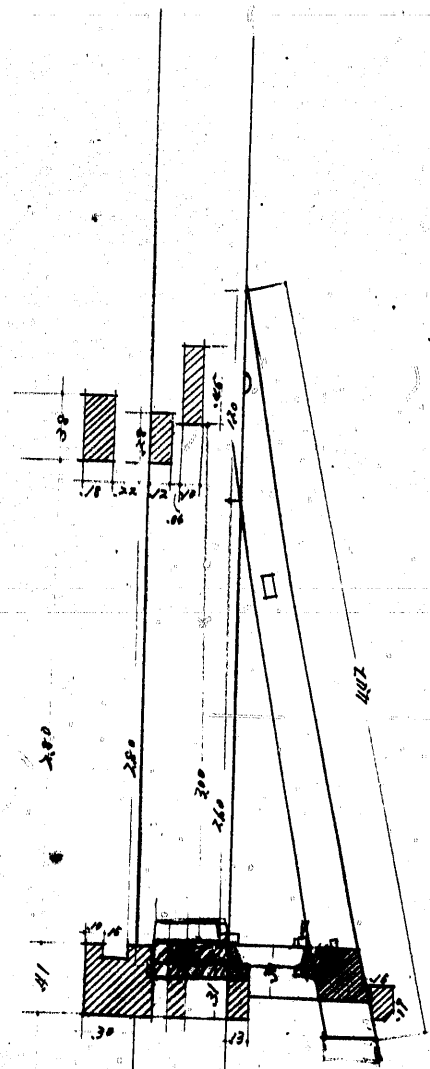

② 断面

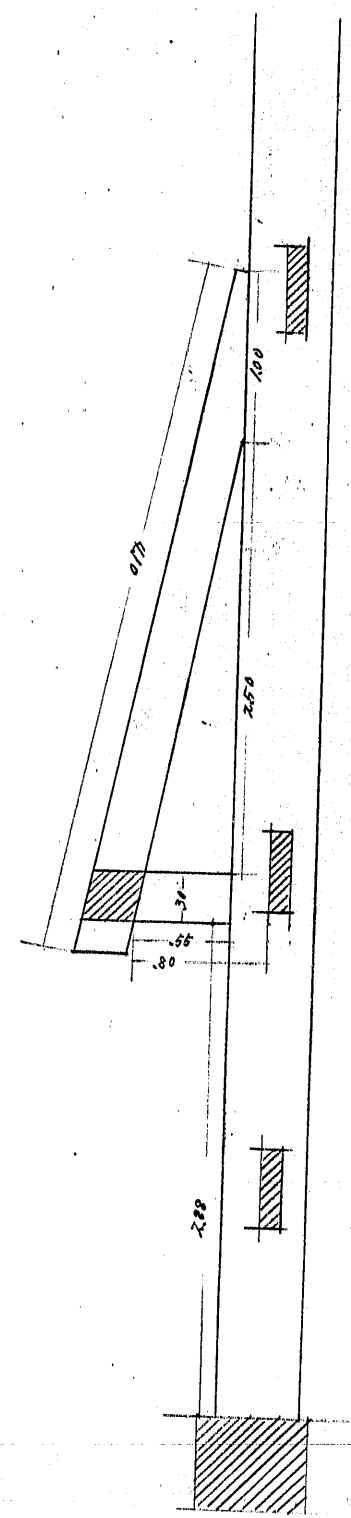

No. 614-7