


n

12

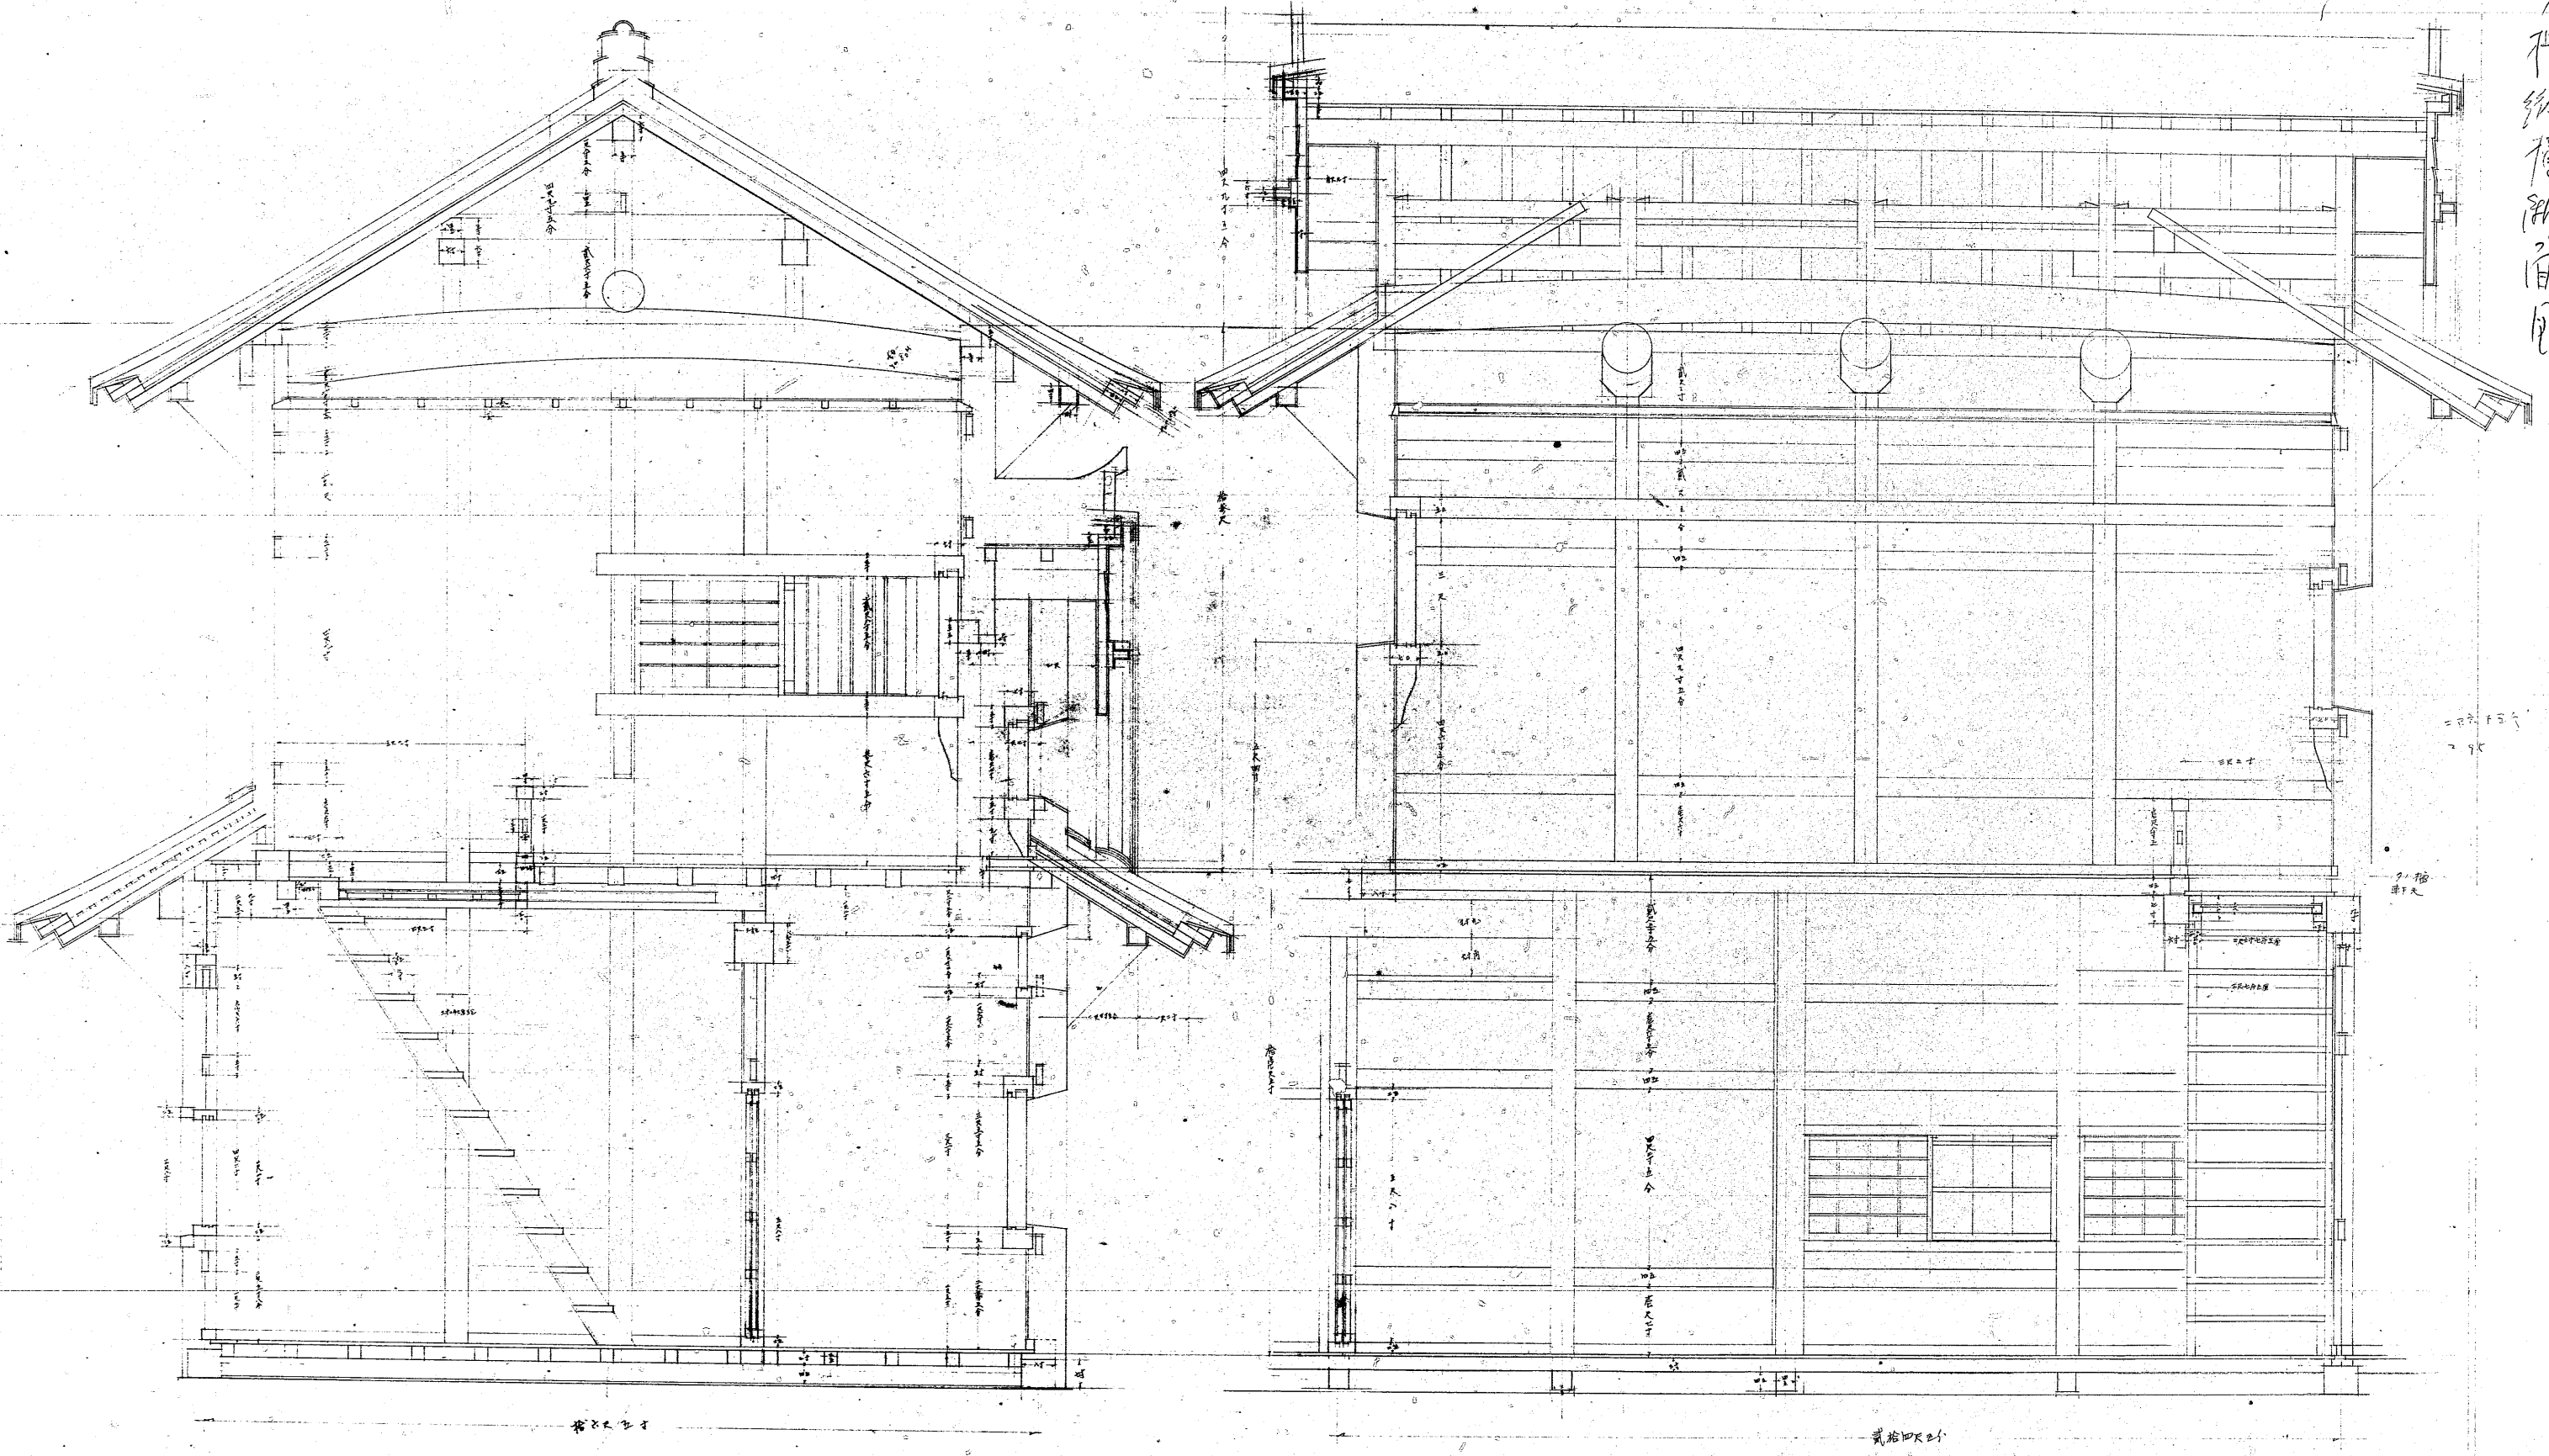

儿楼縱横剖面图 1/20