



休憩所

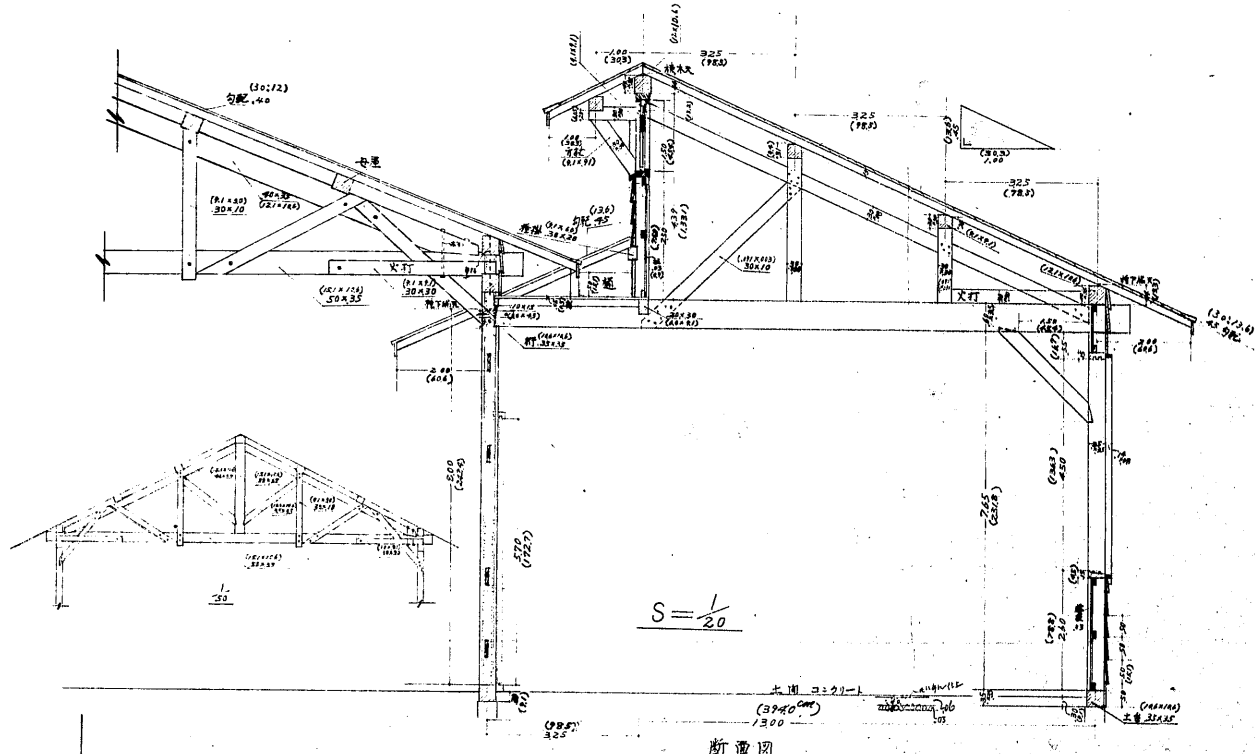


$S = \frac{1}{20}$

断面図

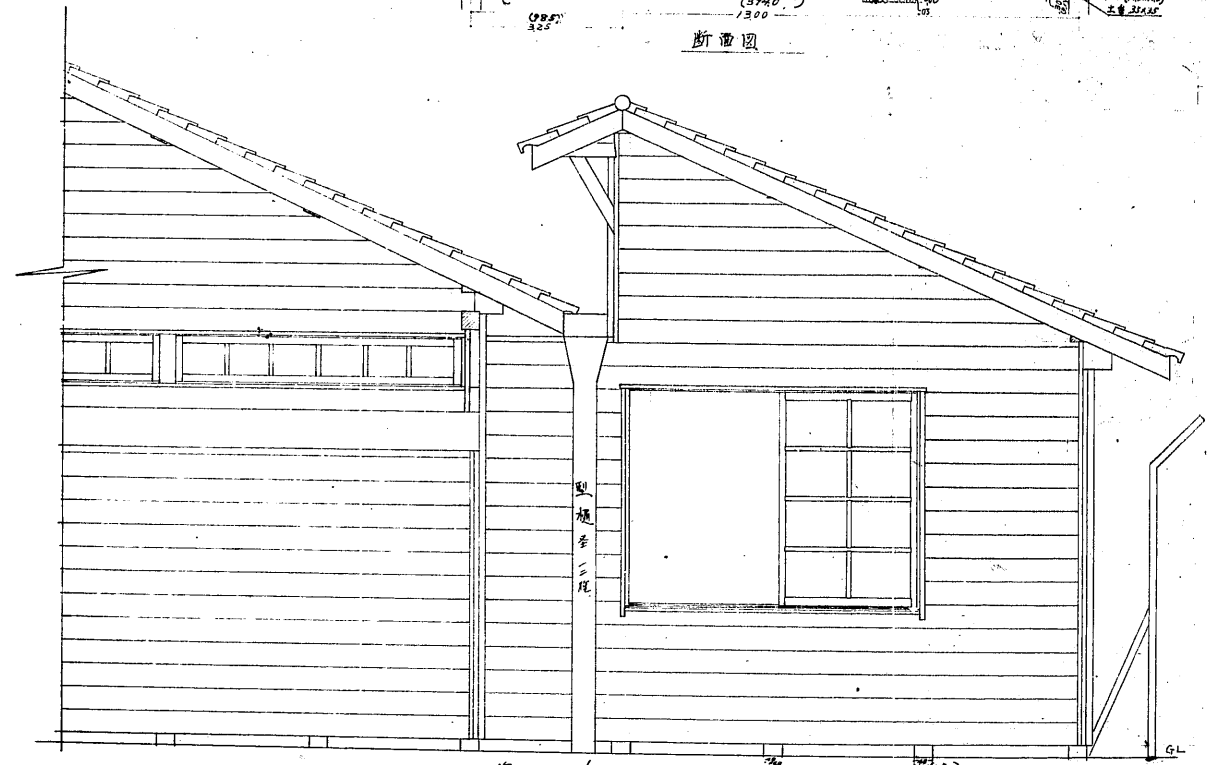


立面図  $\frac{1}{20}$

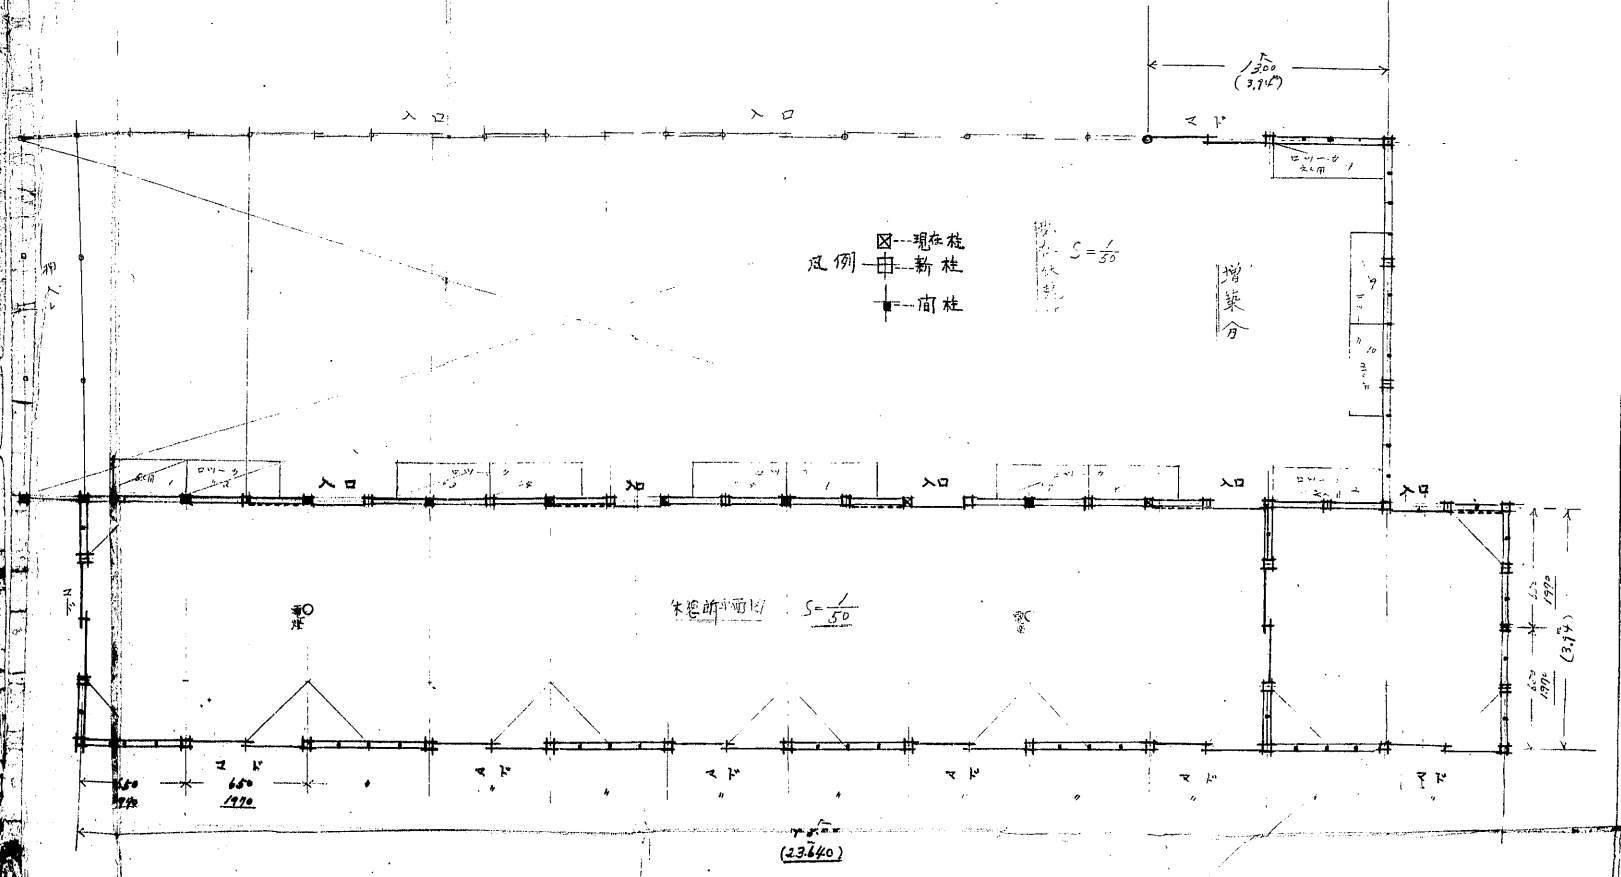


□ 現在柱  
 ■ 新柱  
 ◆ 間柱

$S = \frac{1}{50}$

増築分

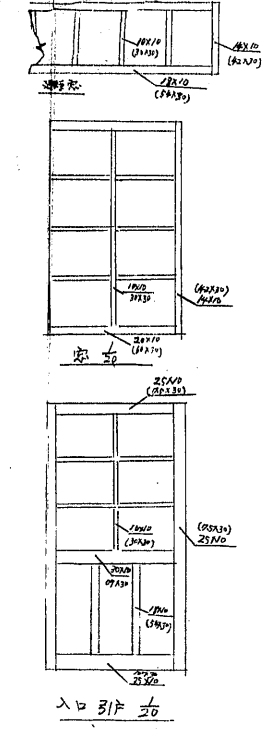

入口 317  $\frac{1}{20}$

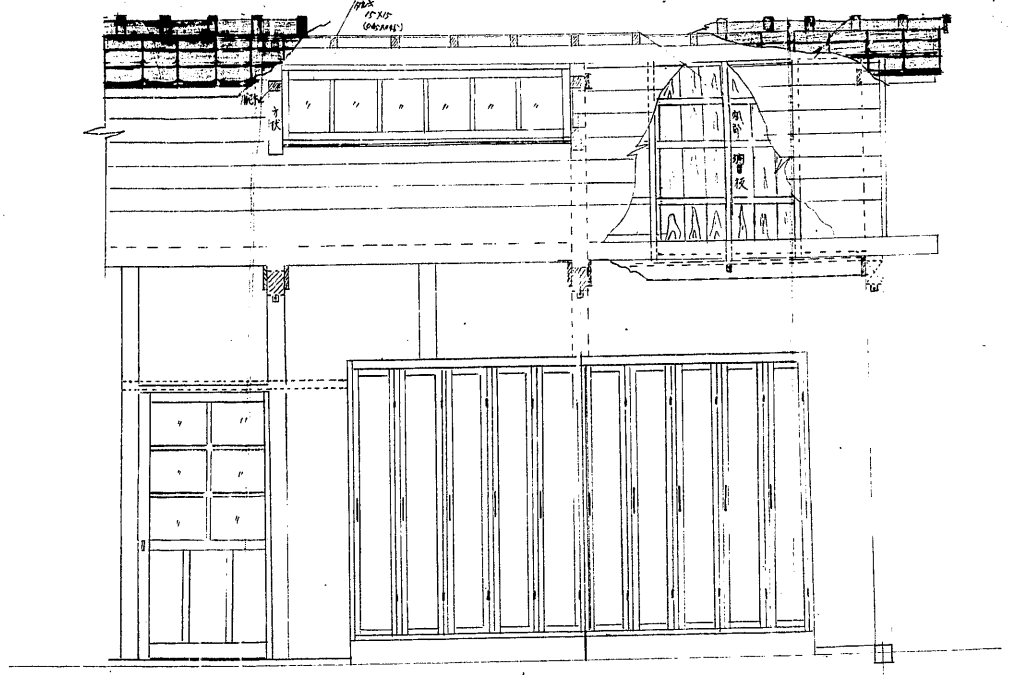

$S = \frac{1}{20}$