
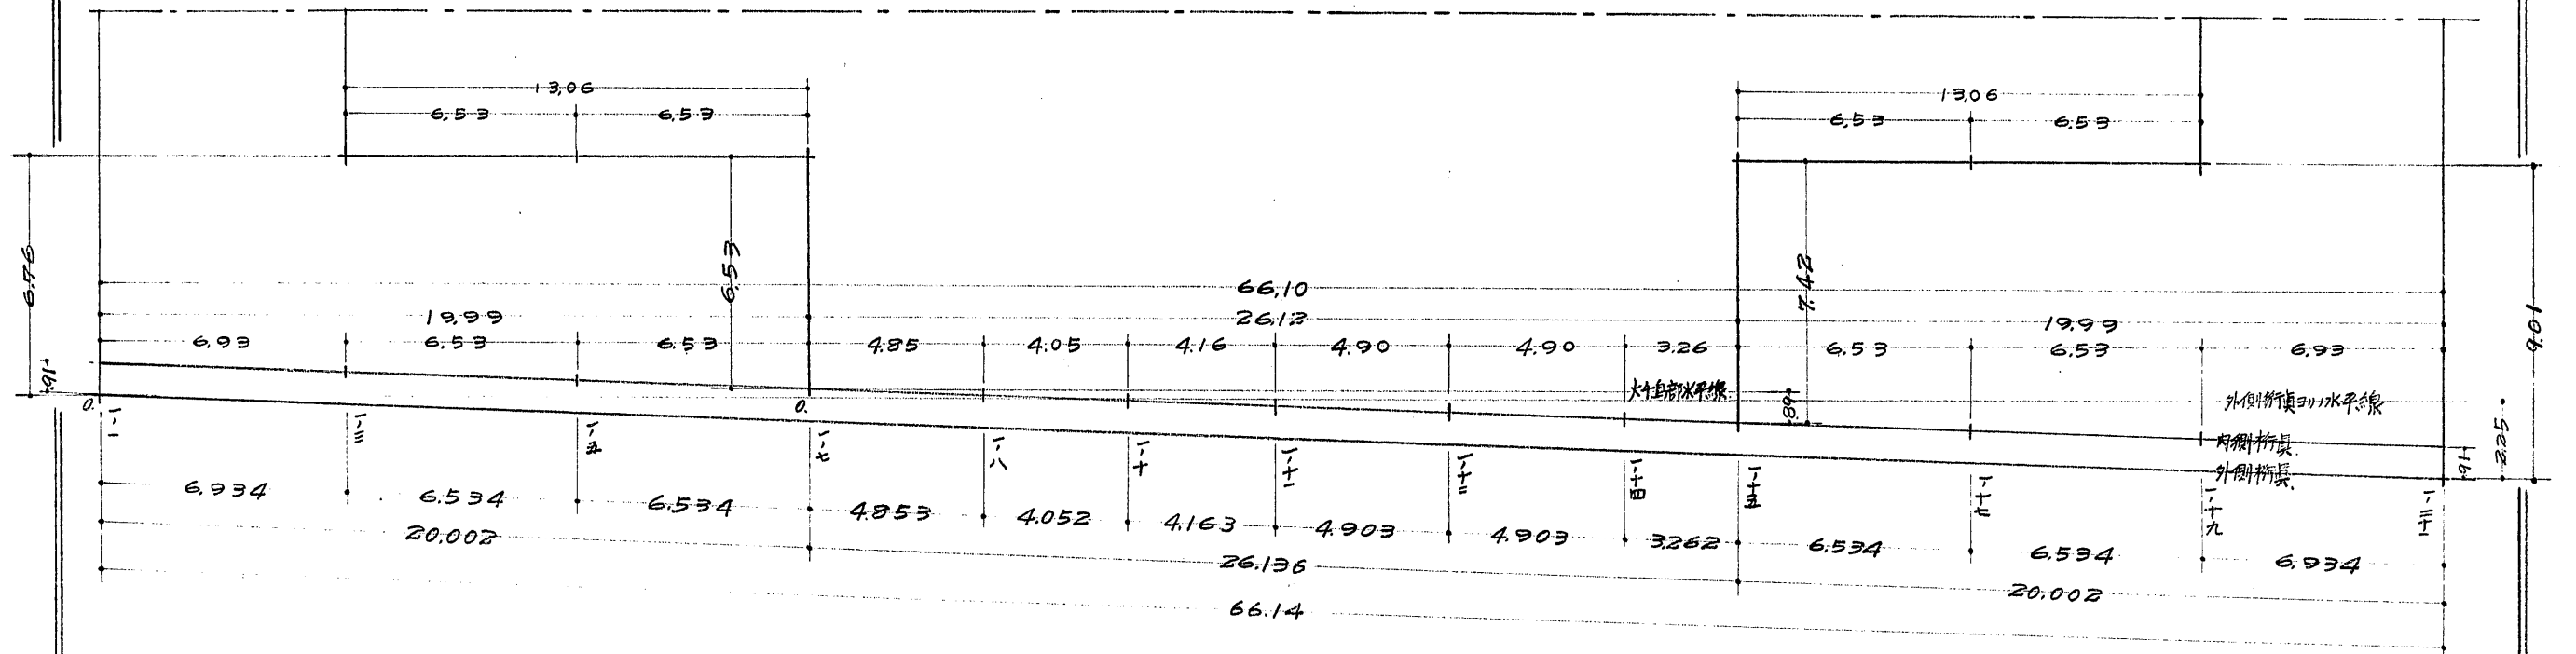


大天守三階東側通柱間決定寸法図

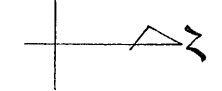

番	付	101	103	105	107	108	1010	1011	1012	1014	1015	1017	1019	1021
外側折戻り線に外側折戻り寸法	0	.236	.458	.680	.846	.983	1.125	1.292	1.459	1.570	1.792	2.014	2.25	
外側折戻り線に内側折戻り寸法	.91	.674	.452	.230	.064	.073	.215	.382	.549	.660	.882	1.104	1.34	
大天守水線に内側折戻り寸法				0	.165	.303	.505	.611	.778	.889				