
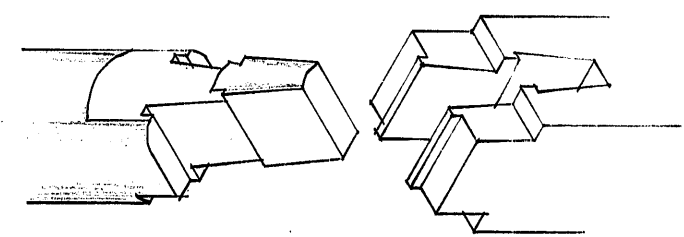
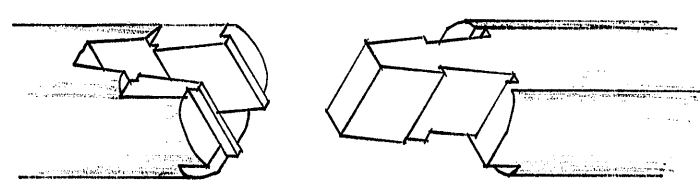
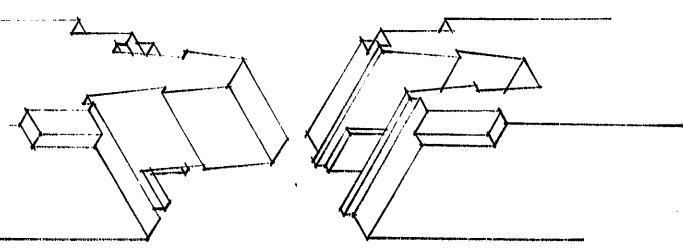
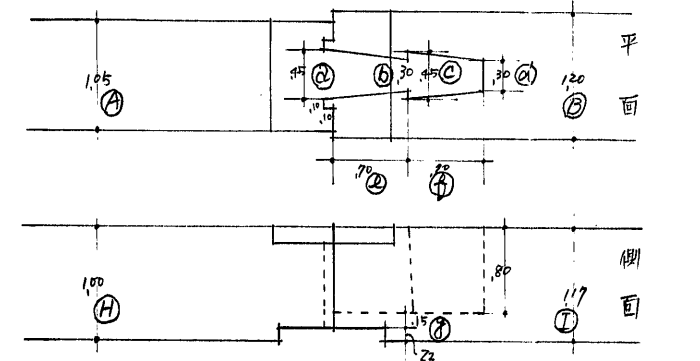
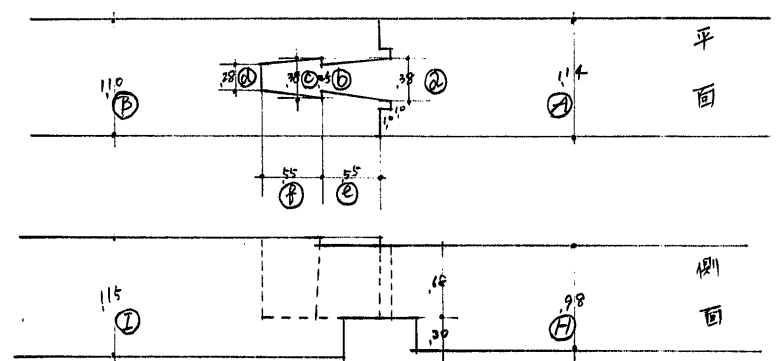


四階數梁·床梁継手詳細図

縮尺 1/10

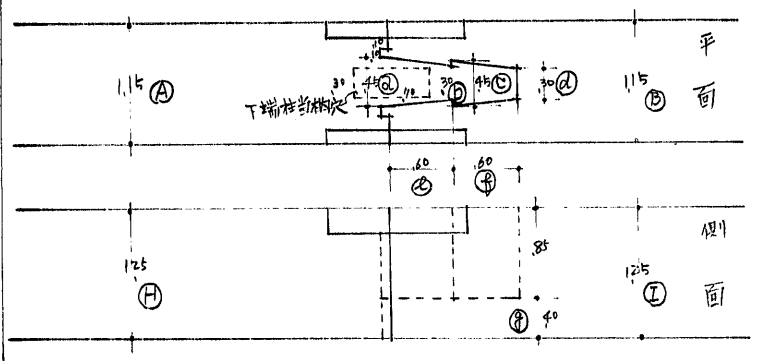

數梁 1. 2. 3. 4.

床梁 1. 7. 10. 12.

4. 6. 9. 11.

↑

數梁 1 同系統継手一覽表

NO	a	b	c	d	e	f	g	A	B	H	I	備考
1	45	30	45	30	60	60	40	115	115	125	125	
2	45	30	45	30	70	70	30	120	120	118	120	
3	50	30	45	30	60	60	45	115	120	130	130	
4	45	30	45	30	70	70	30	120	120	118	120	

↑





1 同系統継手一覽表

NO	a	b	c	d	e	f	g	A	B	H	I	備考
1	38	25	38	28	55	55	114	110	98	115		
7	45	30	45	30	70	70	130	119	131	125		
10	48	35	47	31	70	70	110	102	129	110		
12	40	30	40	30	60	60	118	110	103	110		

↑

4 同系統継手一覽表

NO	a	b	c	d	e	f	g	A	B	H	I	備考
4	45	30	45	30	70	70	15	105	120	100	117	
6	45	32	43	30	70	70	07	134	116	138	130	
9	40	35	40	35	68	80	19	110	102	124	112	
11	45	35	45	32	65	65	14	112	105	118	110	

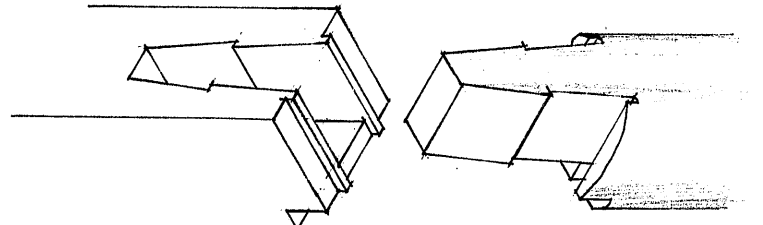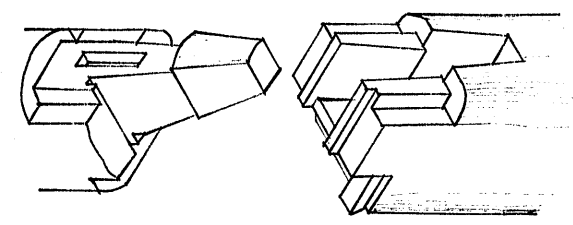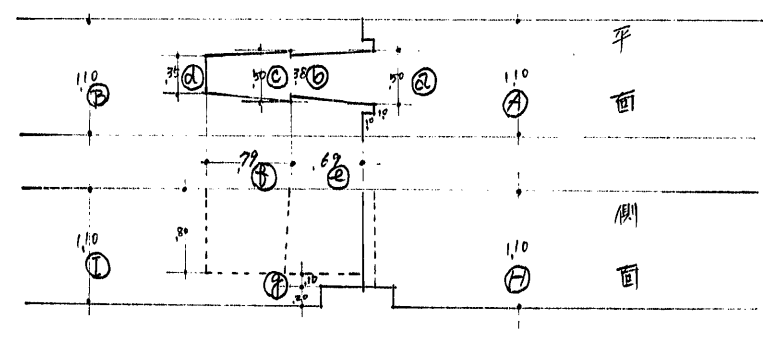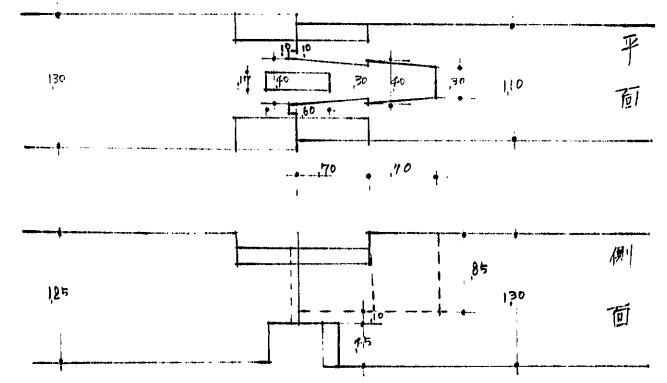

床梁 13.

2. 3. 5. 8.

↑

2 同系統継手一覽表

NO	a	b	c	d	e	f	g	A	B	H	I	備考
2	50	38	50	35	69	79	10	110	110	110	110	
3	40	30	40	30	60	60	20	122	102	122	108	
5	40	30	40	30	60	60	16	114	129	118	135	
8	45	30	45	30	64	60	17	112	120	125	136	