


姫路城大天守
 1.3.4 重千鳥棟 競真木 施工圖 5:1/0

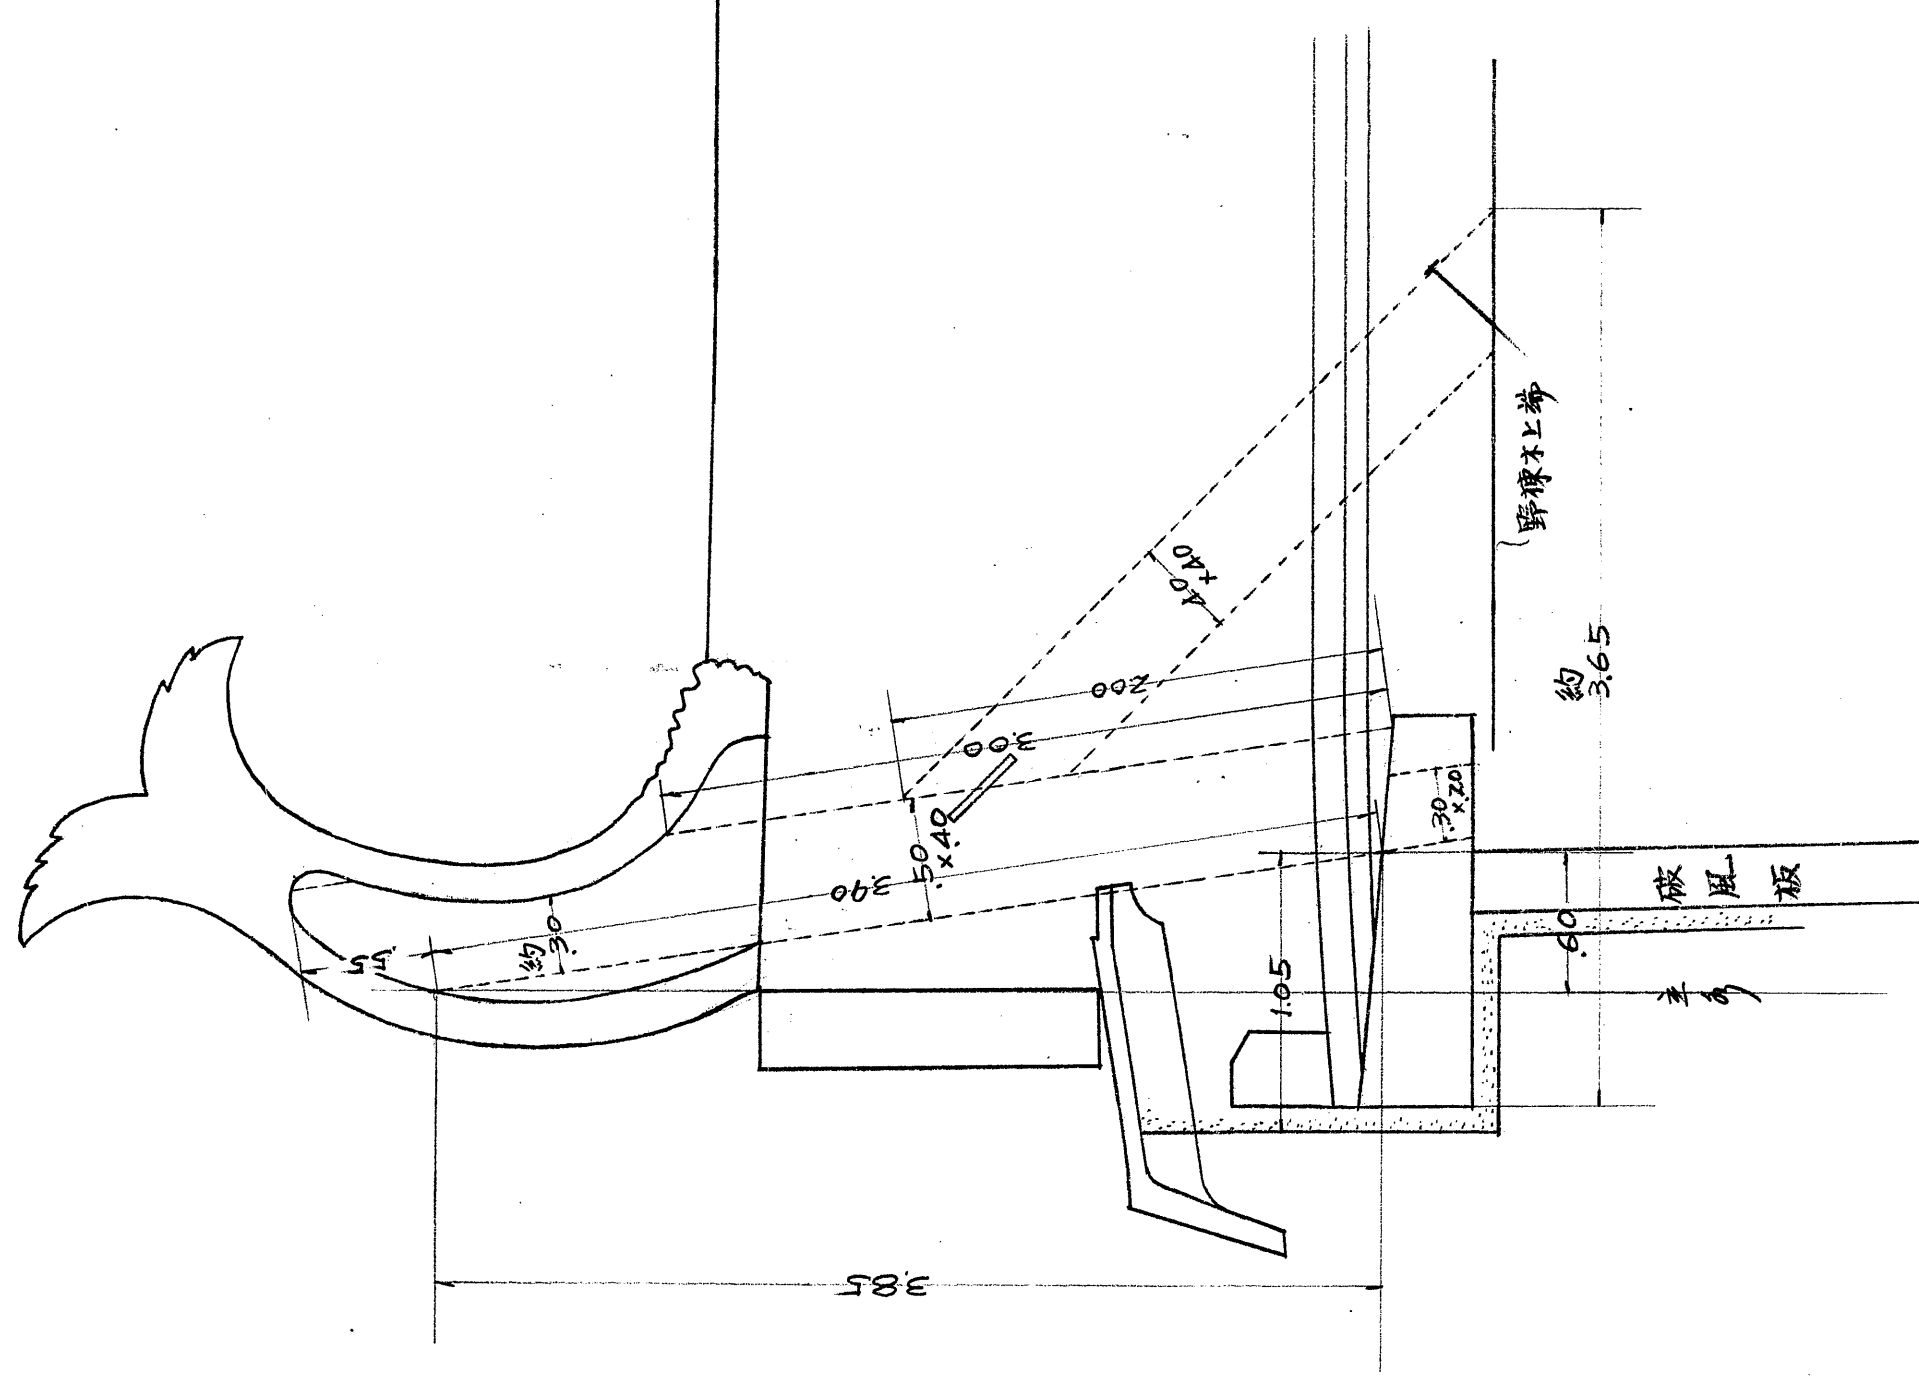

(90)-1111