


兵庫県

姫路城・天守基礎平面圖

縮尺五拾分之二 No 2

20 = 60.0

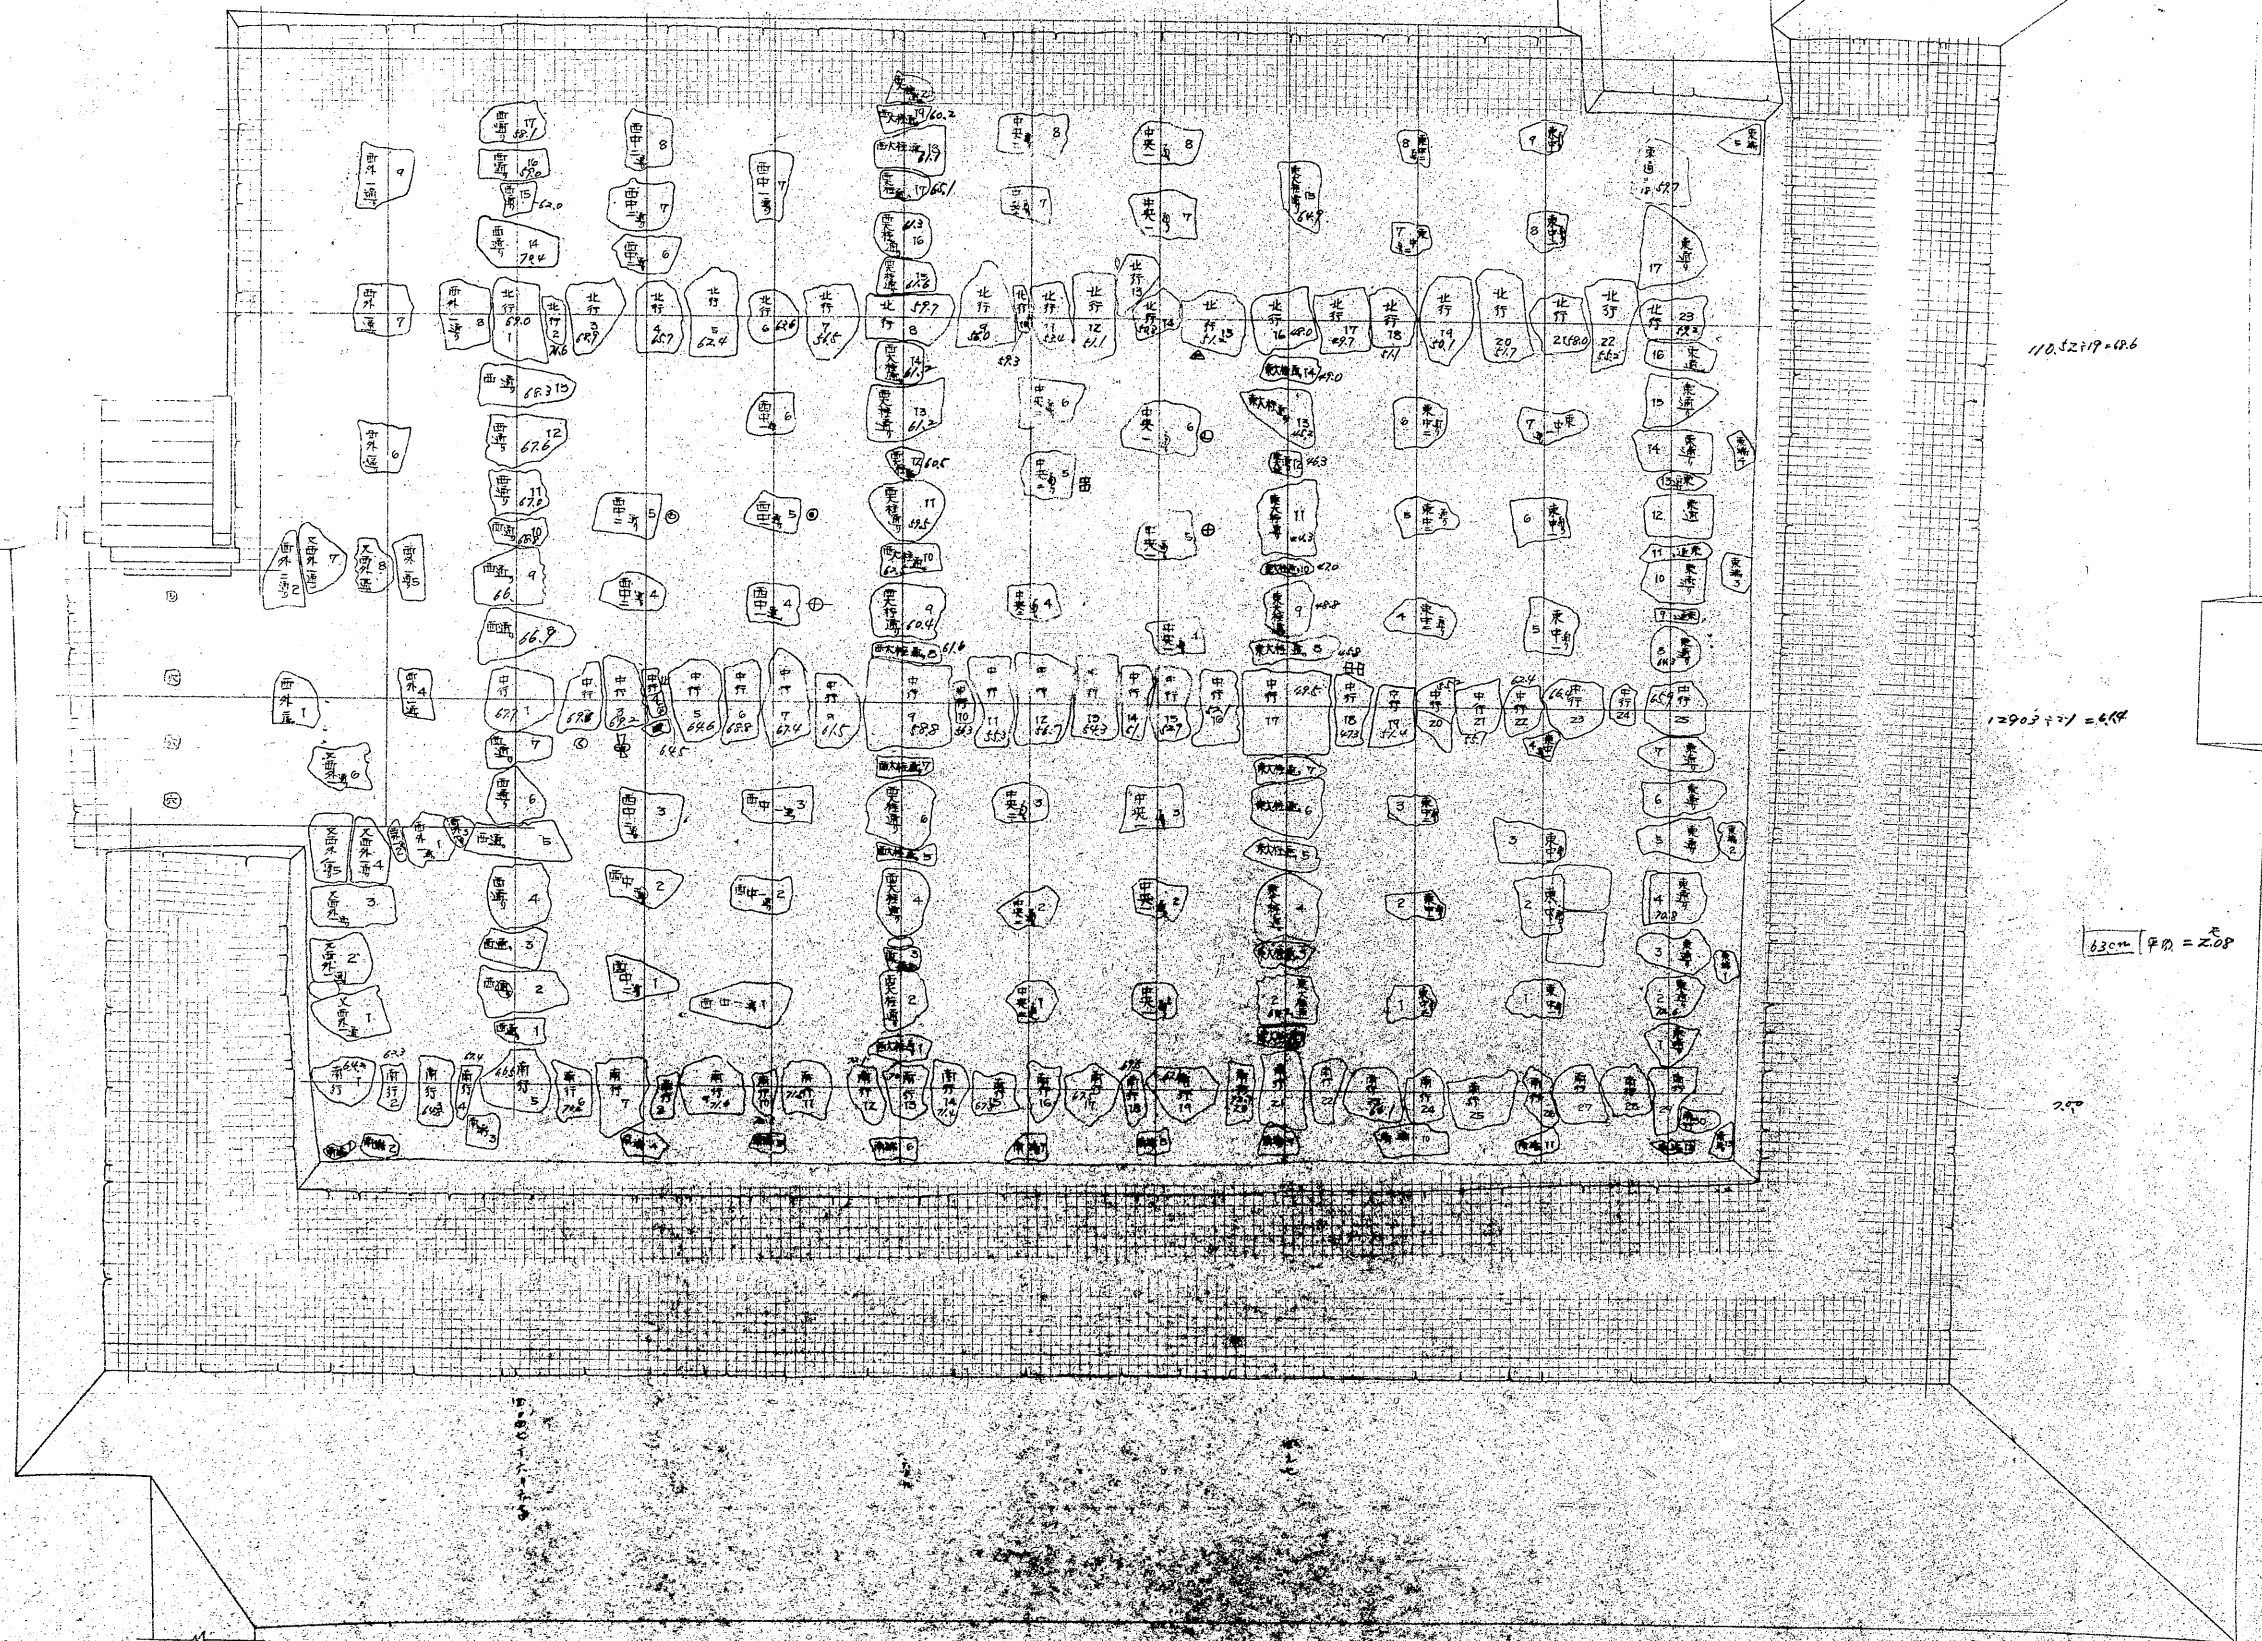

(14)(141)  
N6626 ~ 1