



# 4階柱踏梁渡,仕口図 註記入寸法單位: 厘米

縮尺 1/10

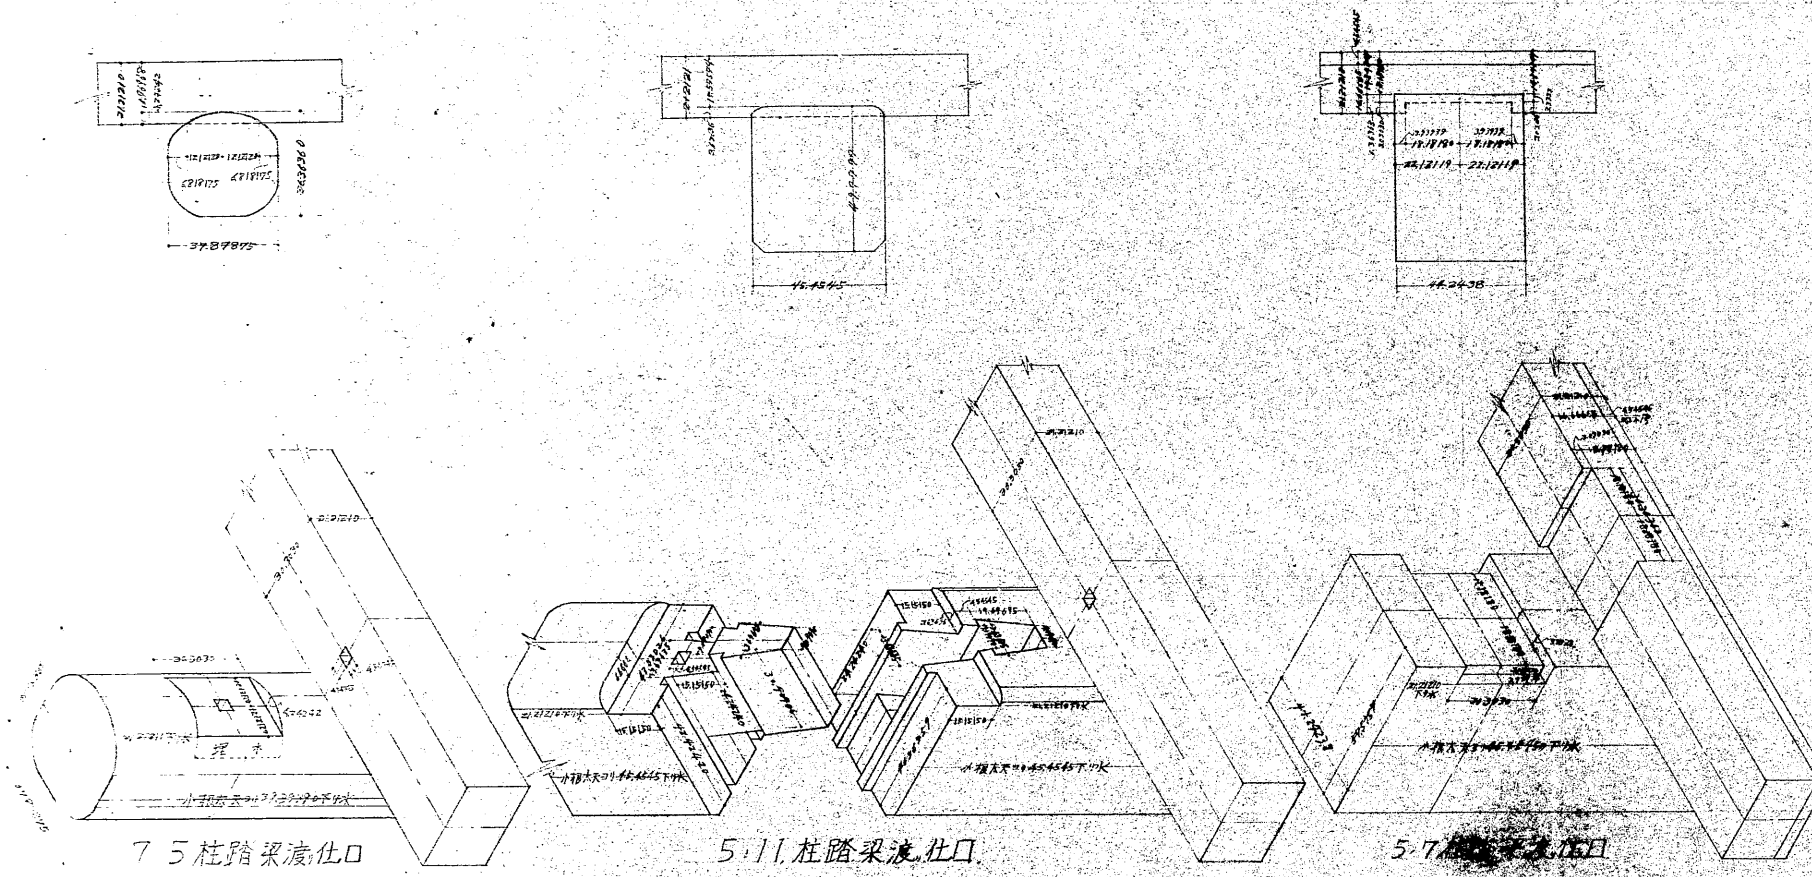

## 4階柱踏梁渡,仕口寸法表 註記寸法單位: 厘米

No.	梁	行	木	鋼	深	寸	張	中	梁	番
1	5	5	21.21210	21.21210	15.15150	15.15150	15.15150	15.15150		
2	7	5	21.21210	21.21210	0	0	0	0		
3	9	5	21.21210	21.21210	18.18180	18.18180	18.18180	18.18180		
4	11	5	21.21210	21.21210	15.15150	15.15150	15.15150	15.15150		
5	13	5	21.21210	21.21210	0	0	0	0		
6	15	5	21.21210	21.21210	0	0	0	0		
7	17	5	21.21210	21.21210	13.63635	13.63635	13.63635	13.63635		
8	19	5	21.21210	21.21210	12.12120	12.12120	12.12120	12.12120		
9	21	5	21.21210	21.21210	0	0	0	0		
10	23	5	21.21210	21.21210	15.15150	15.15150	15.15150	15.15150		
11	5	7	18.18180	18.18180	18.18180	18.18180	18.18180	18.18180		
12	23	7	21.21210	21.21210	15.15150	15.15150	15.15150	15.15150		
13	5	9	21.21210	21.21210	15.15150	15.15150	15.15150	15.15150		
14	23	9	21.21210	21.21210	15.15150	15.15150	15.15150	15.15150		
15	5	11	21.21210	21.21210	0	0	0	0		
16	23	11	21.21210	21.21210	0	0	0	0		
17	5	13	21.21210	21.21210	15.15150	15.15150	15.15150	15.15150		
18	23	13	21.21210	21.21210	15.15150	15.15150	15.15150	15.15150		
19	5	15	21.21210	21.21210	15.15150	15.15150	15.15150	15.15150		
20	23	15	21.21210	21.21210	15.15150	15.15150	15.15150	15.15150		
21	5	17	21.21210	21.21210	15.15150	15.15150	15.15150	15.15150		
22	7	17	21.21210	21.21210	15.15150	15.15150	15.15150	15.15150		
23	9	17	21.21210	21.21210	15.15150	15.15150	15.15150	15.15150		
24	11	17	21.21210	21.21210	15.15150	15.15150	15.15150	15.15150		
25	13	17	21.21210	21.21210	15.15150	15.15150	15.15150	15.15150		
26	15	17	21.21210	21.21210	15.15150	15.15150	15.15150	15.15150		
27	17	17	21.21210	21.21210	15.15150	15.15150	15.15150	15.15150		
28	19	17	21.21210	21.21210	15.15150	15.15150	15.15150	15.15150		
29	21	17	21.21210	21.21210	15.15150	15.15150	15.15150	15.15150		
30	23	17	21.21210	21.21210	15.15150	15.15150	15.15150	15.15150		

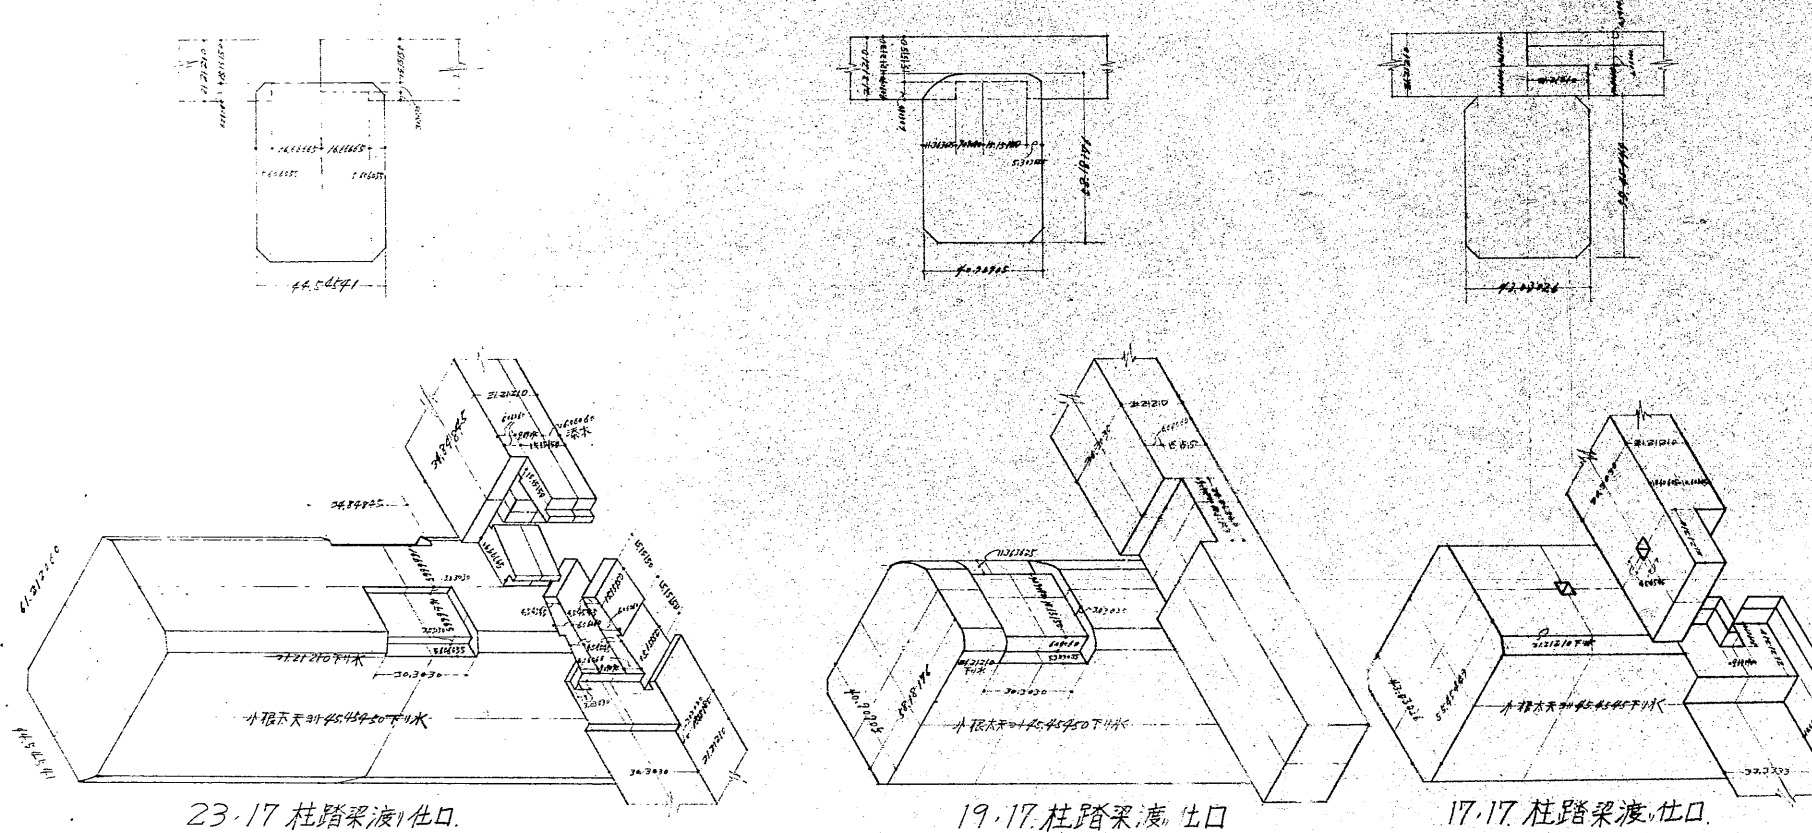

## 4階柱踏梁渡,仕口寸法図

