


四重屋根

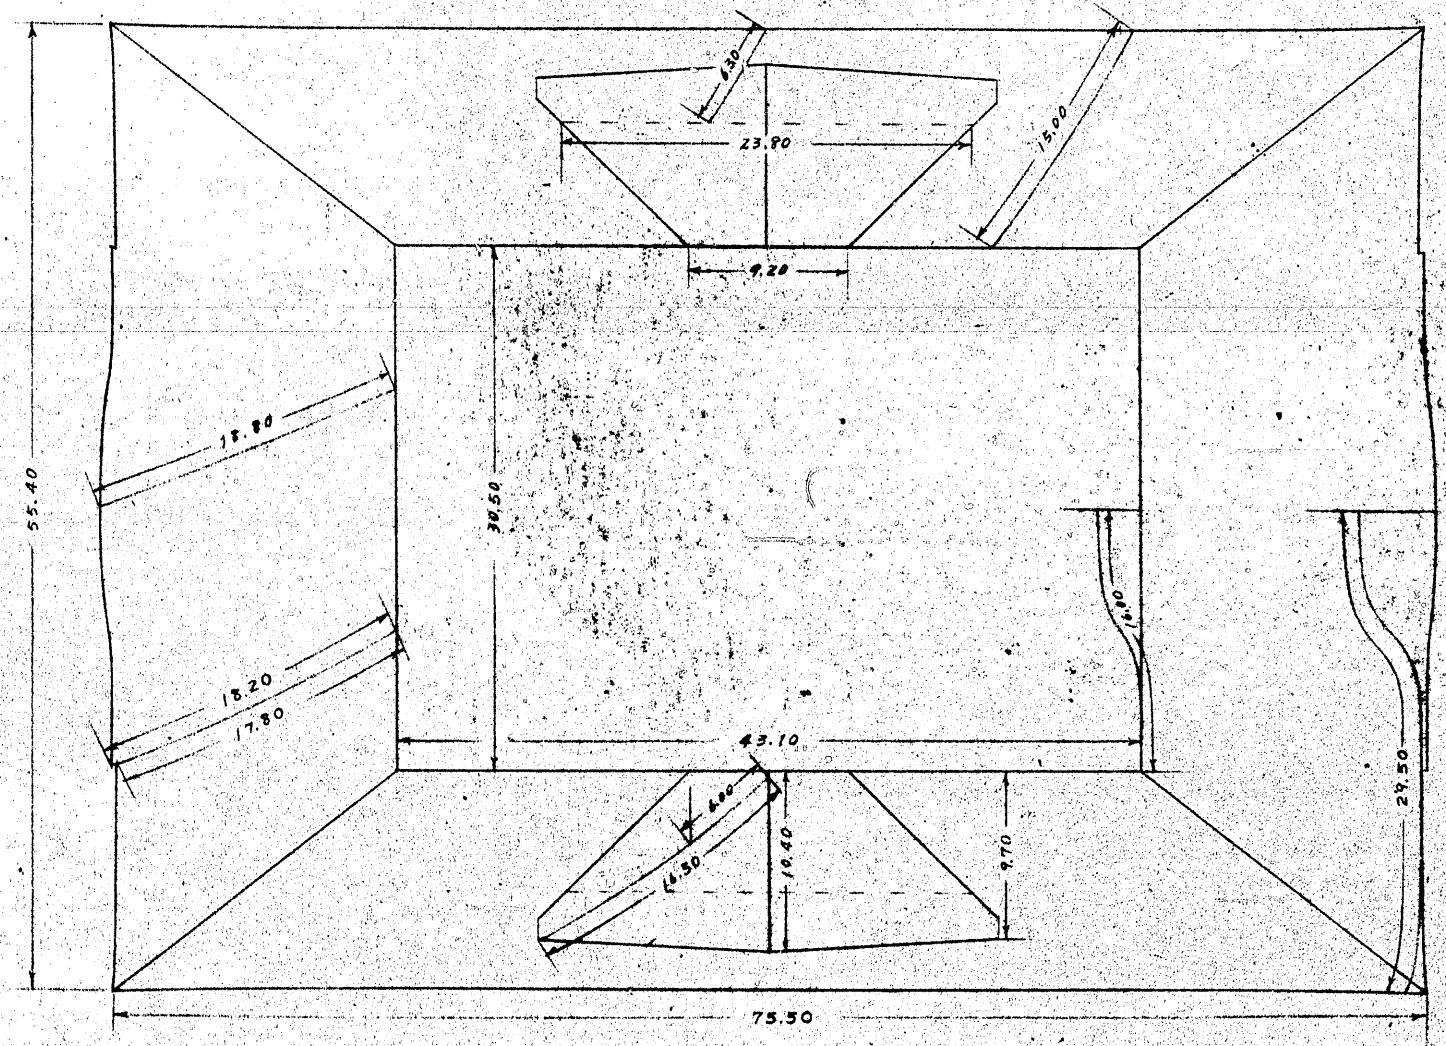

101号2		小計				
1	1470	1650	1420	1650	6156	
2	108	108	108	108	2284	
3	5	5	102	5	214	
4	5	5	102	5	214	
5	4	4	4	71	4	231
6					12	
7					12	
8					4	
9		54	70		247	
10					4	
11				30	30	
12				30	30	
13				30	30	
14				30	30	
15				58	58	
16	34	34			68	
17	18	18			36	
18	18	18			36	
19	16	16			32	
20	16	16			32	
21	108	108			216	
22	108	108			216	
23		96			96	
24		68			68	
25		44	28		84	
26		4			4	
27		4	2		4	
28		4	2		4	
29		2			2	
30					4	
31					198	
32					914	
33					12	
34					81.0	
35					101.2	