


号	名称	寸法	量	摘要
61	1.2階側柱	30.0 1.25 x 1.25	1	
58		30.0 1.25 x 1.2	4	
60		30.0 1.25 x 1.2	1	
55		30.0 1.3 x 1.3	3	
56	隅柱	30.0 1.5 x 1.8	3	
58	斜柱	30.0 1.25 x 1.2	3	
53	隅柱	28.0 1.15 x 1.1	1	
51	隅柱	26.0 1.05 x 1.05	1	
58		30.0 1.25 x 1.2	1	
60		30.0 1.2 x .8	10	
57		30.0 1.3 x .75	1	
122		23.0 .95 x .9	2	
30		18.0 1.15 x .75	2	
55	内層隅柱	30.0 1.3 x 1.3	1	
2	階	14.0 1.35 x 1.35	1	
21	柱根靴	6.0 1.25 x 1.25	2	古款靴用
13	隅柱	13.0 1.2 x .65	1	
2	側柱	14.0 1.35 x 1.35	2	

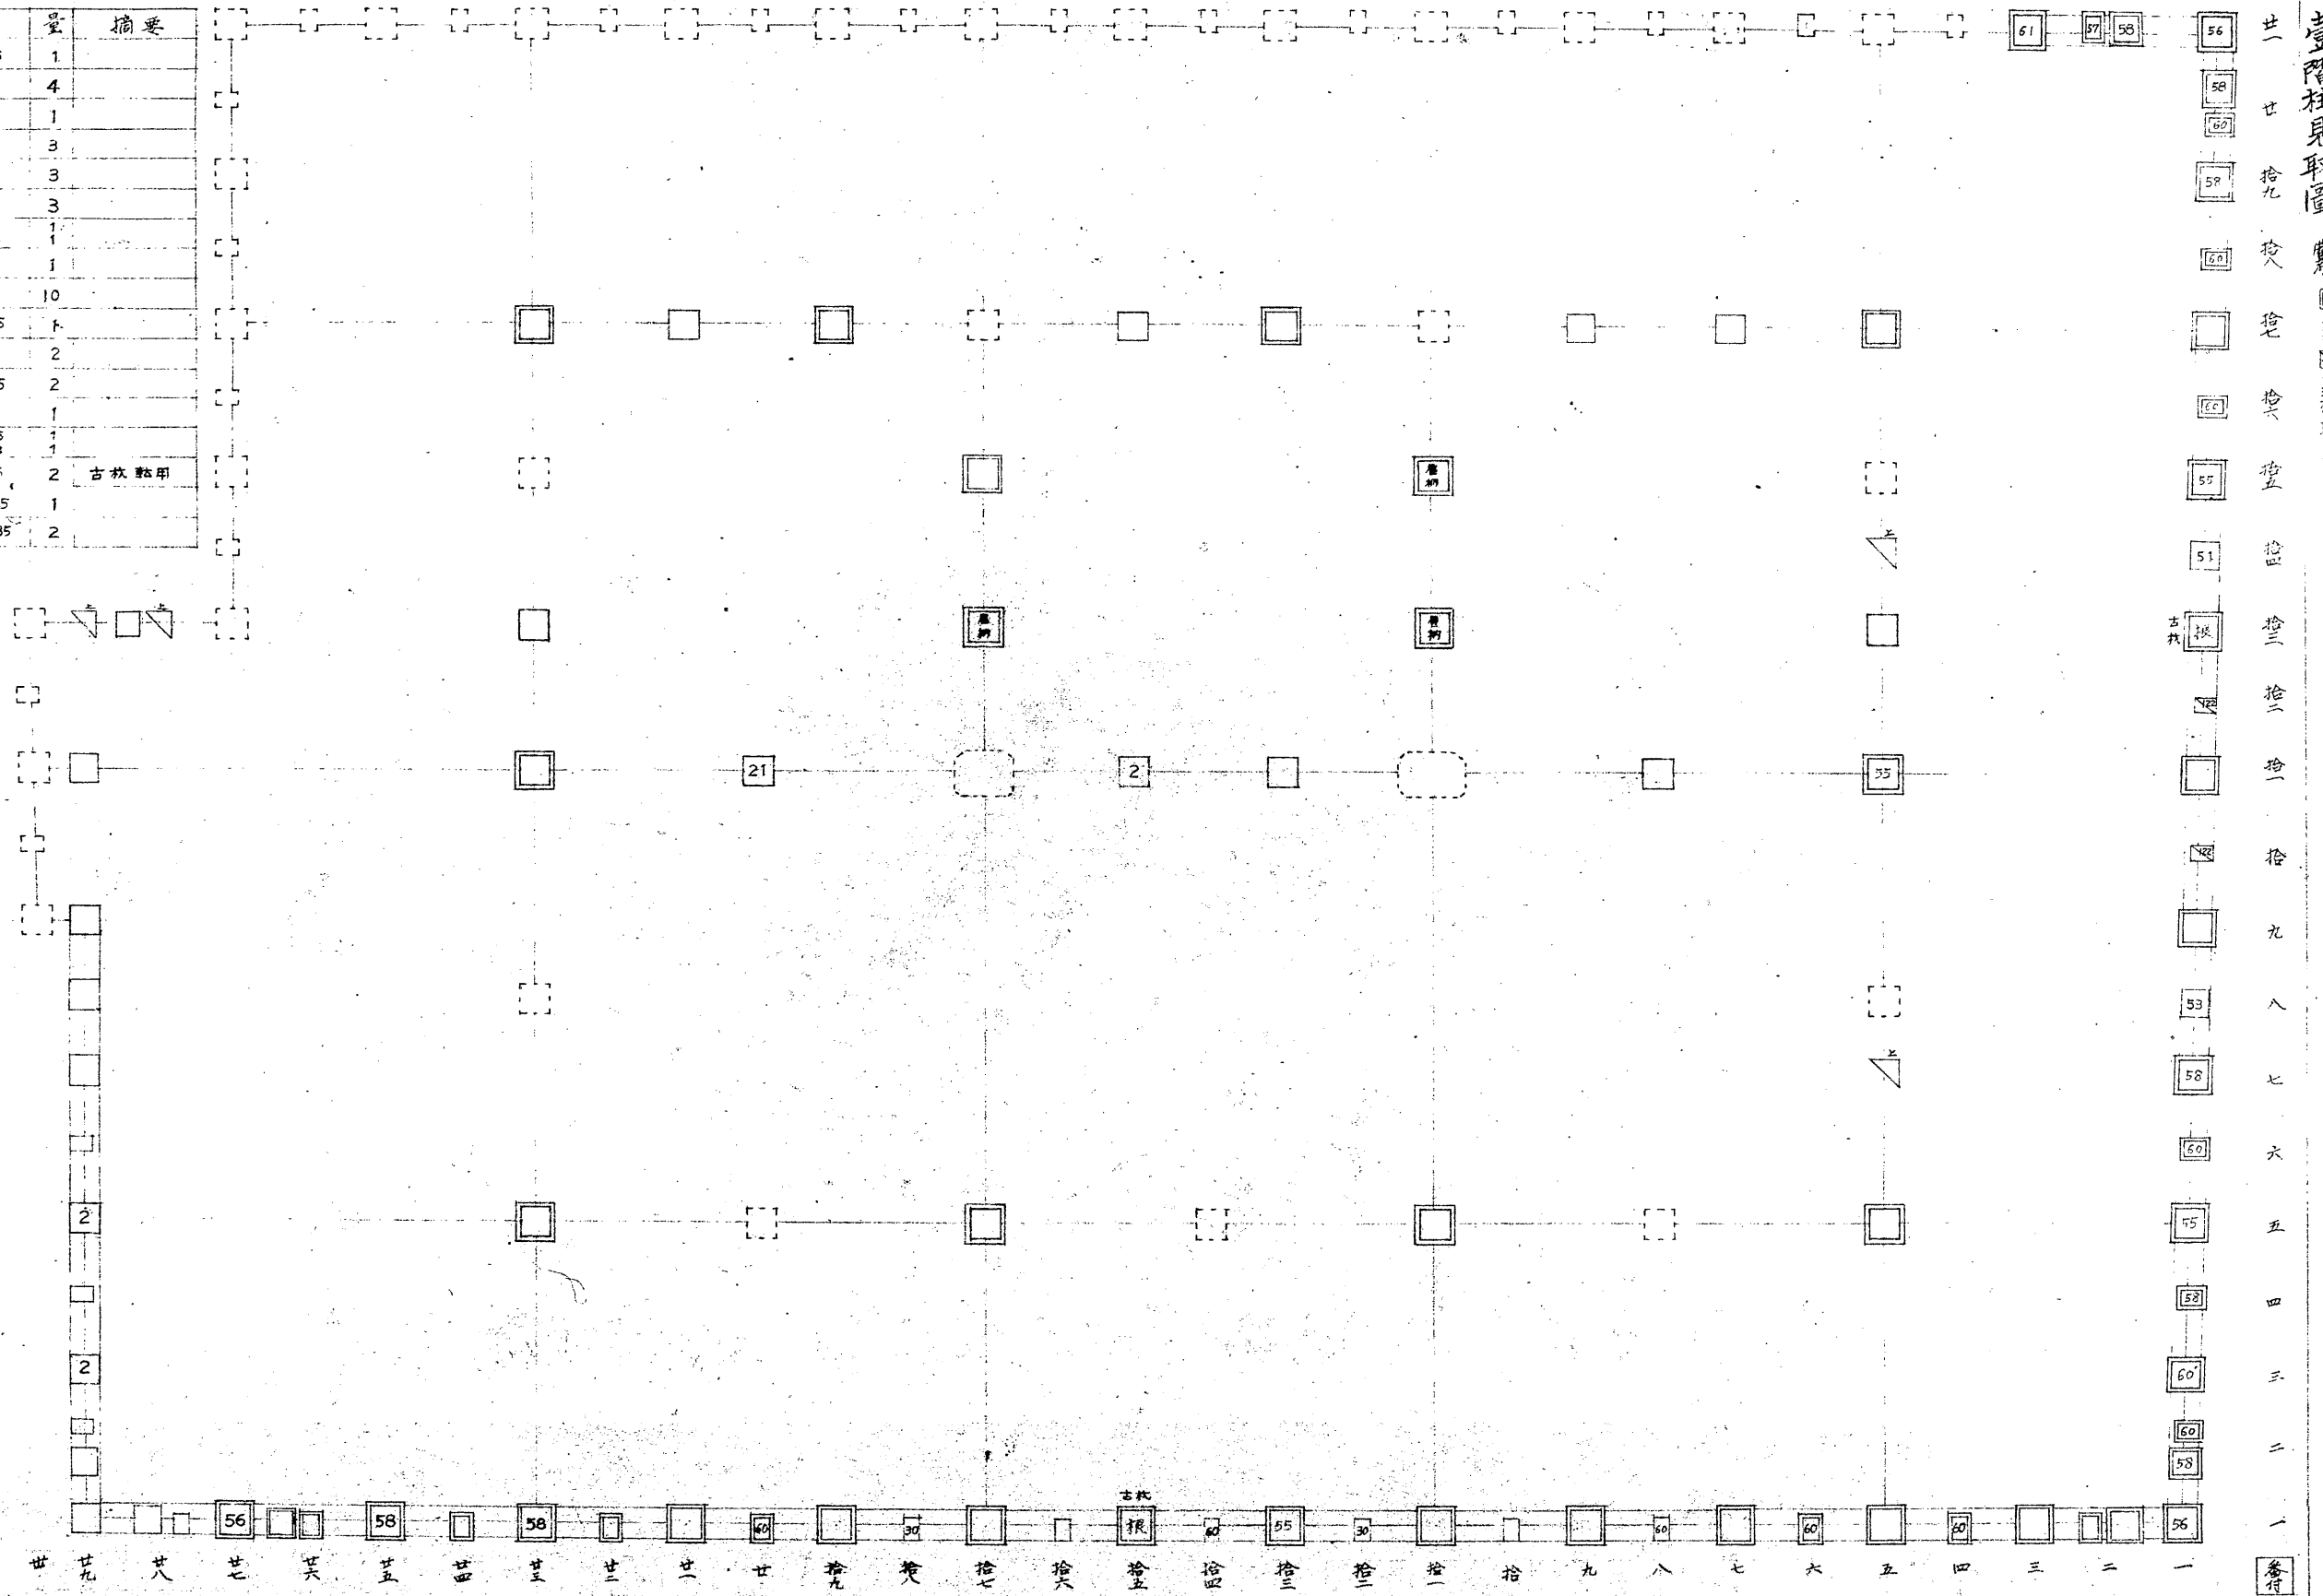

壹階柱見取圖

通柱