


南立面图 (垣壁城水門南方土塹附水門) 1/50

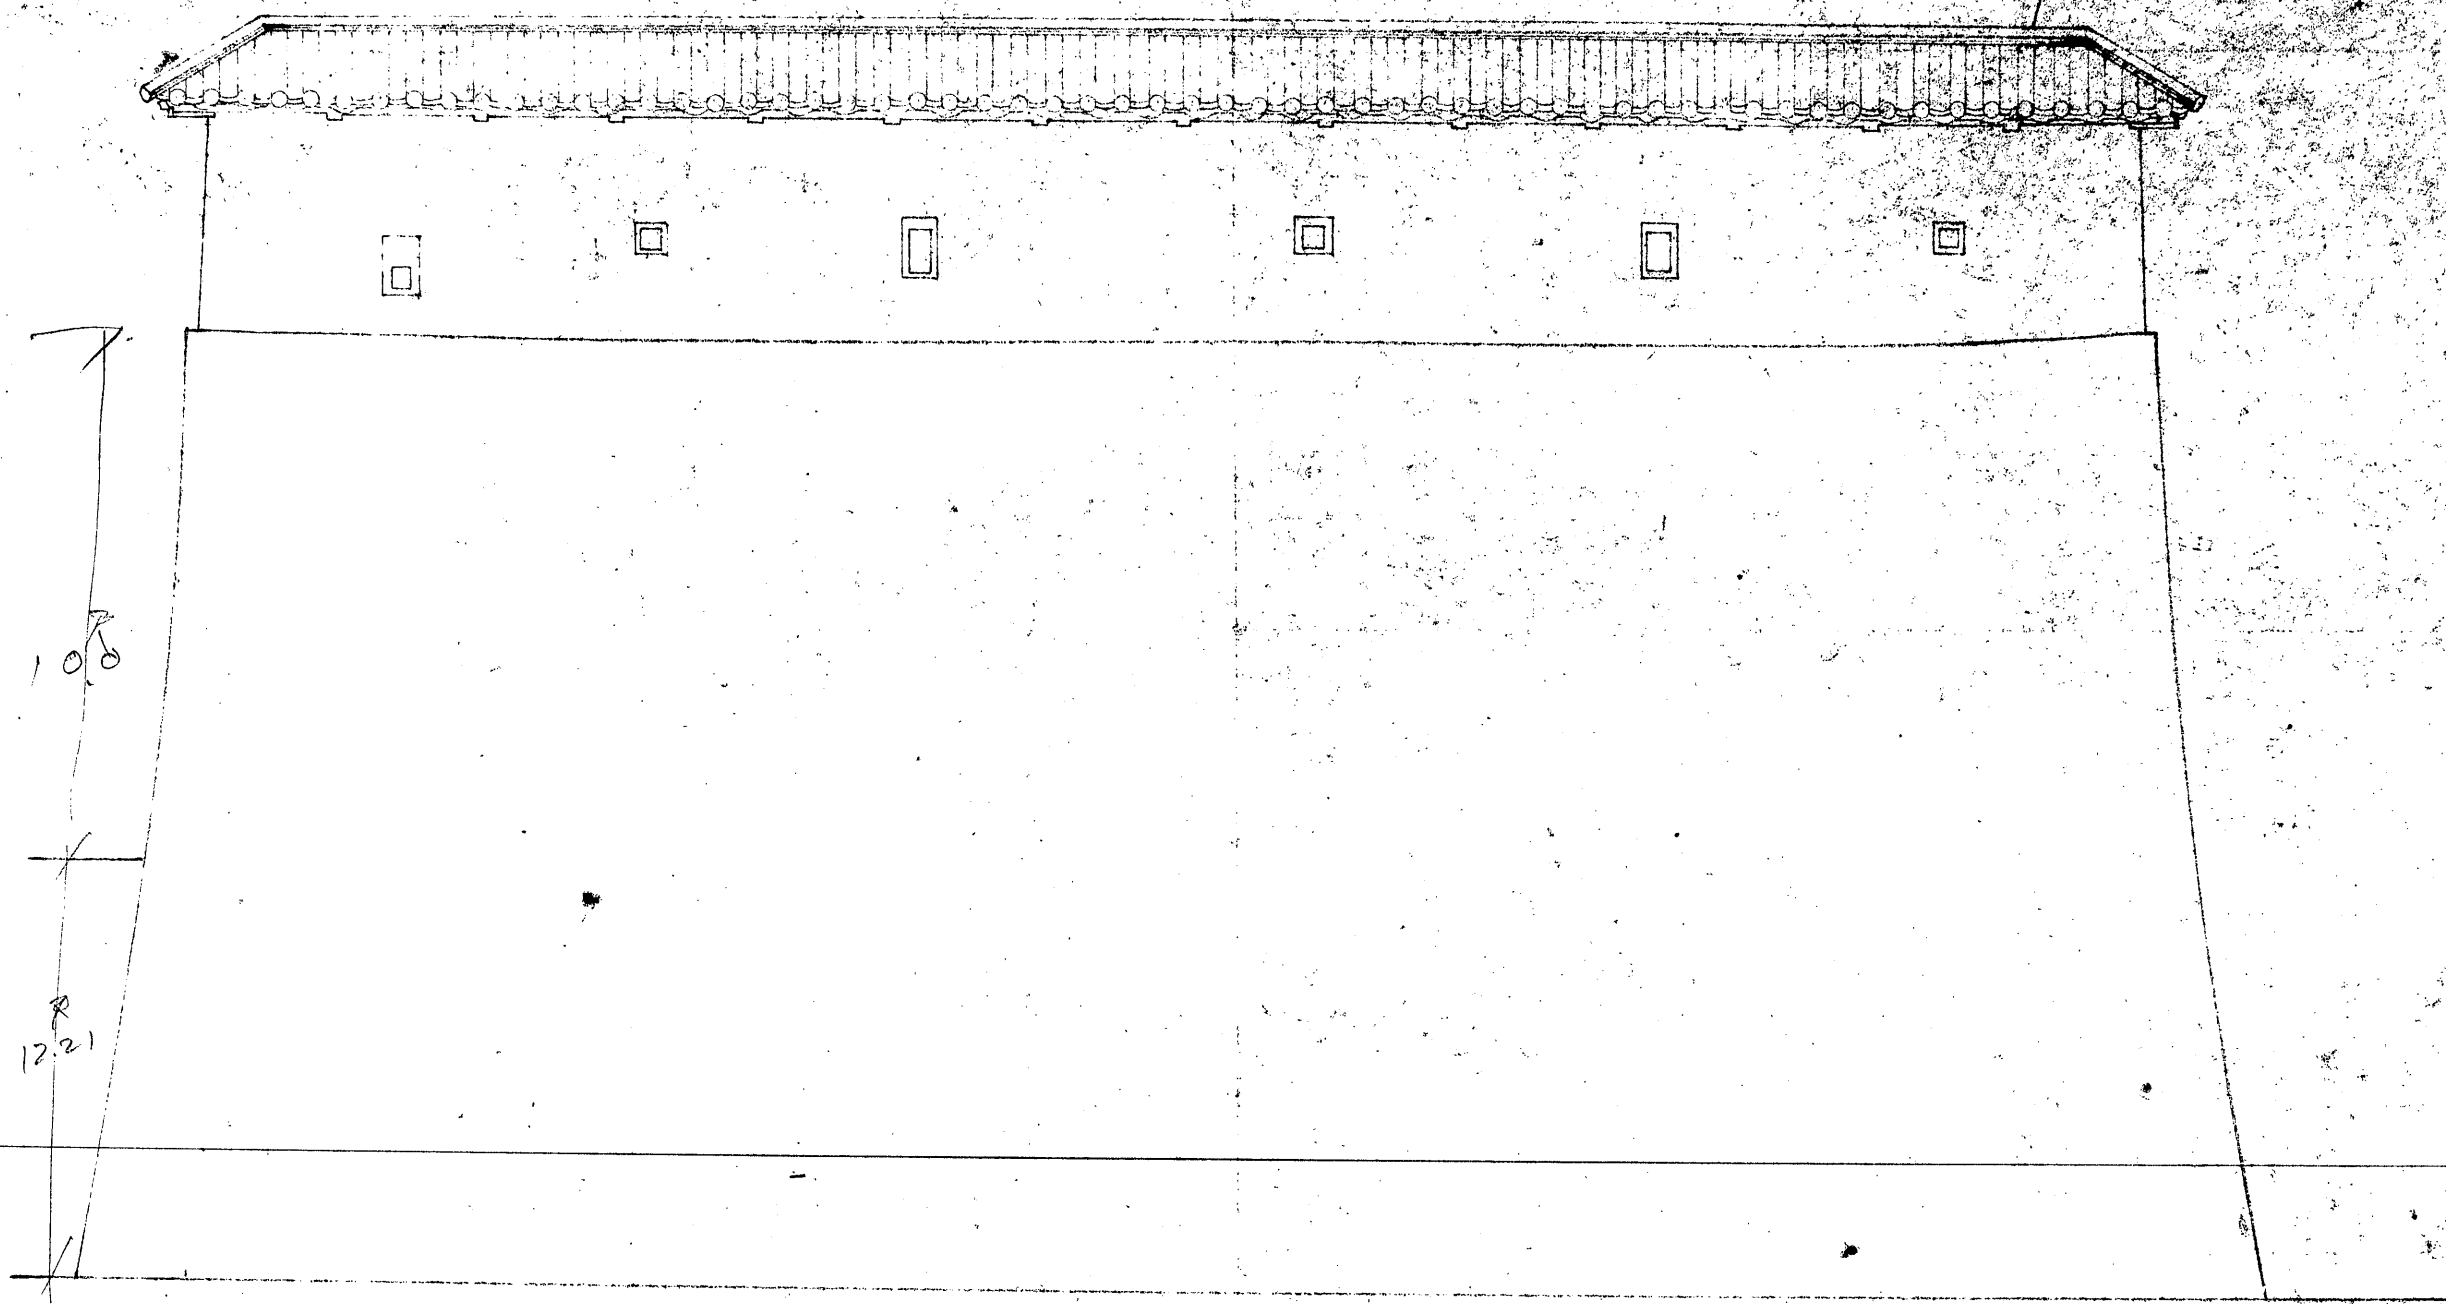

(15)(145)
No 630 ~ 1