


101-101

①

姬路城北曲輪平面圖 (387/5)

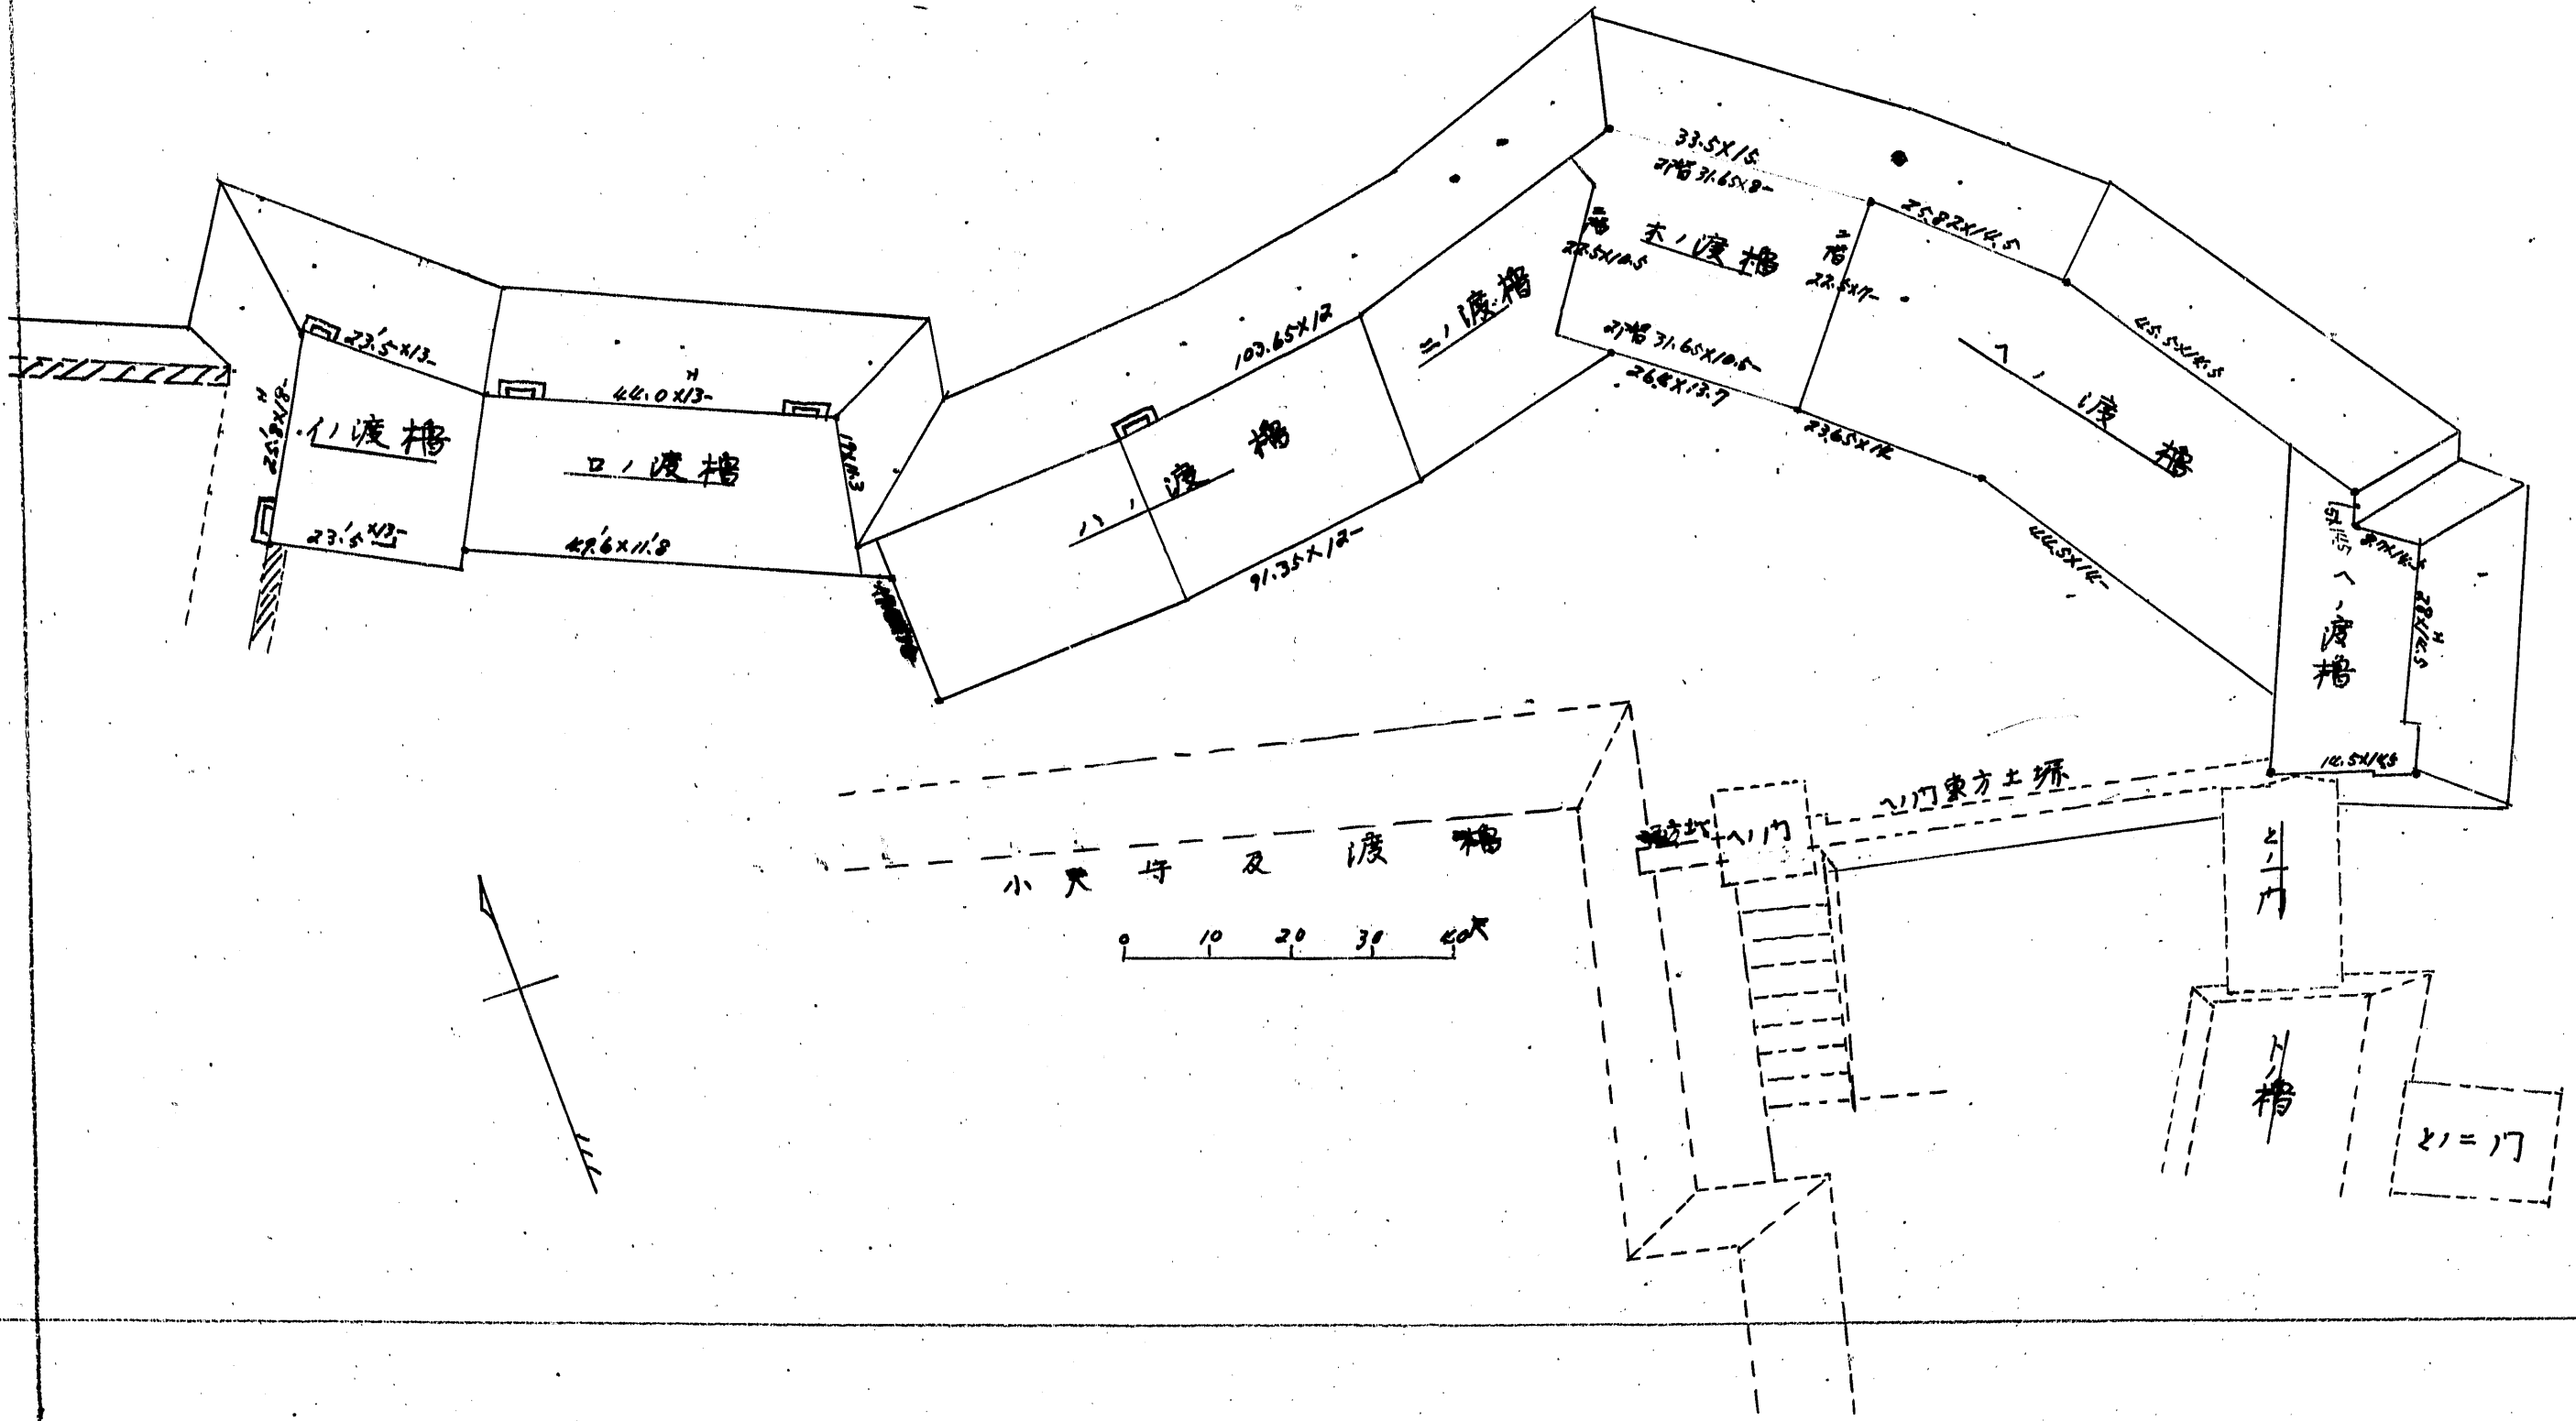

387/5