



# 帶郭槽：帶，槽下石垣實測圖

縮尺 百分一·貳百分一














(4)

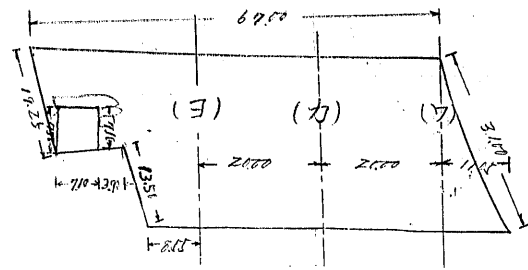

(3)

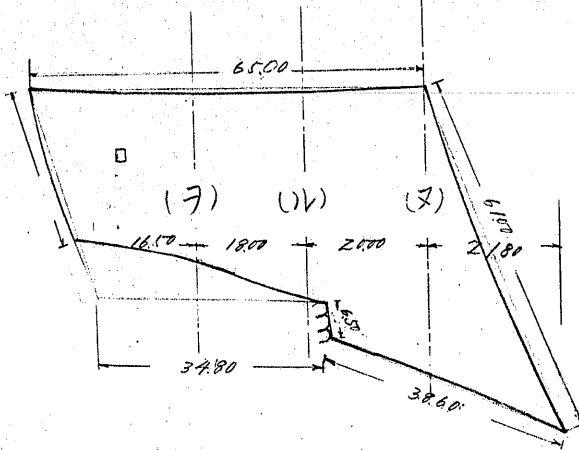

(1)

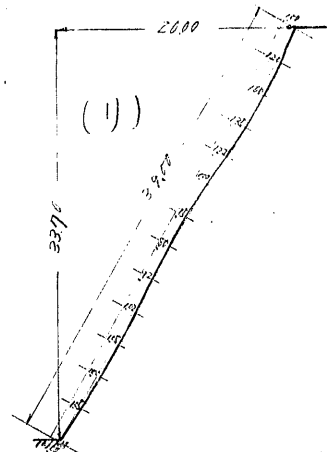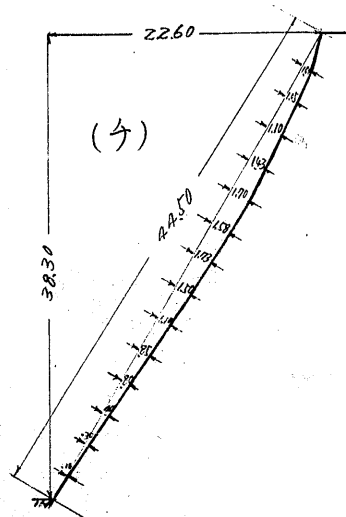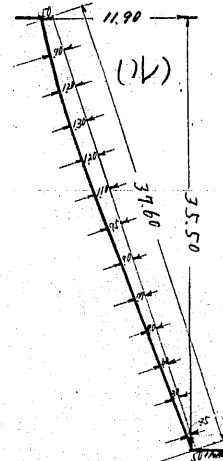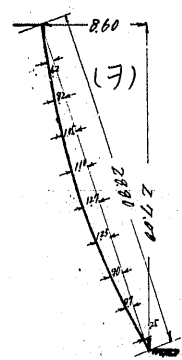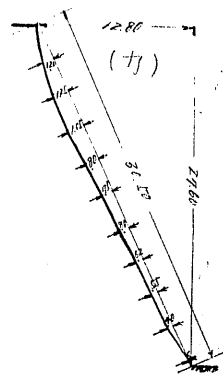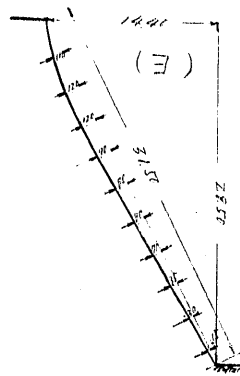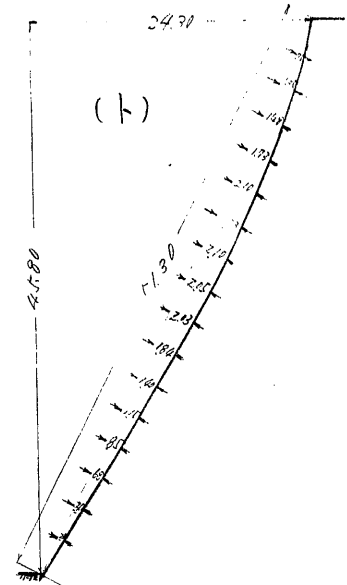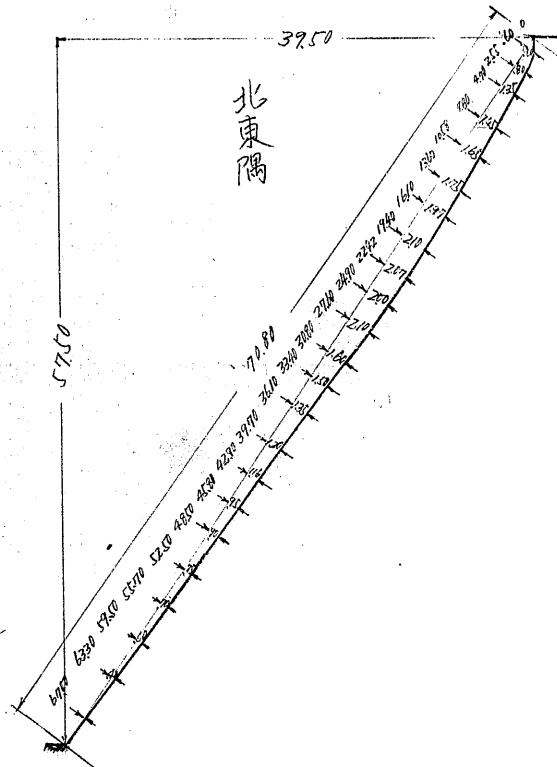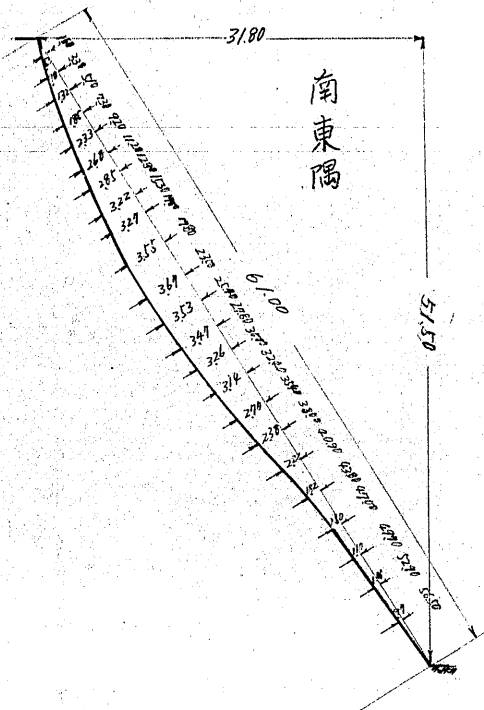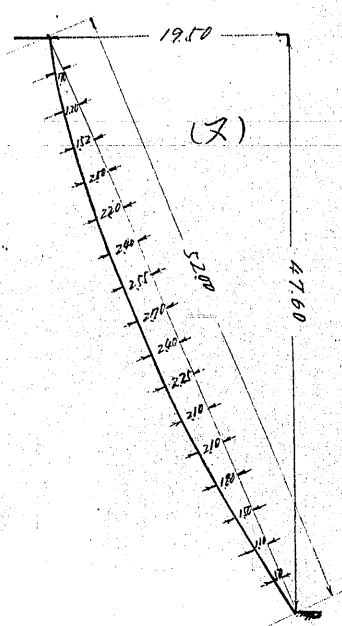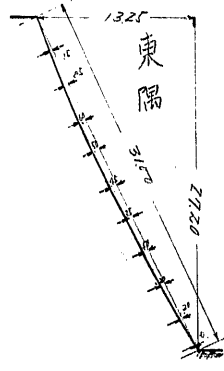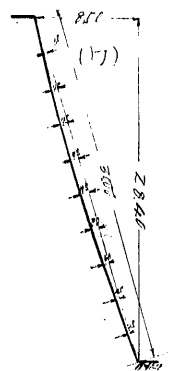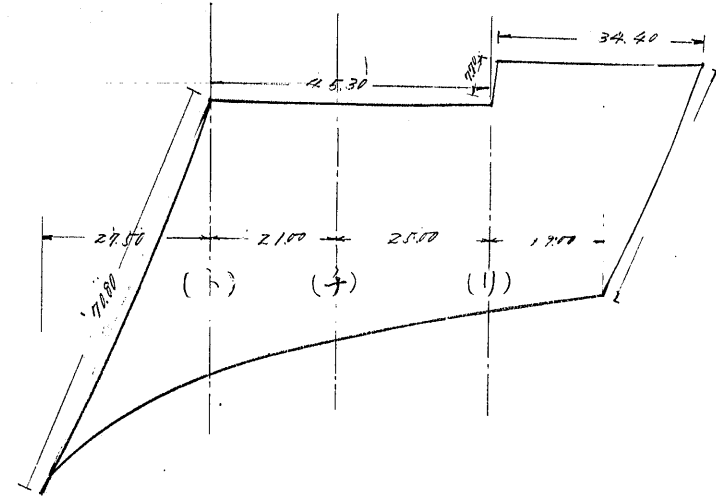

No. 612-13

根據實地測量