


太鼓枡断面図

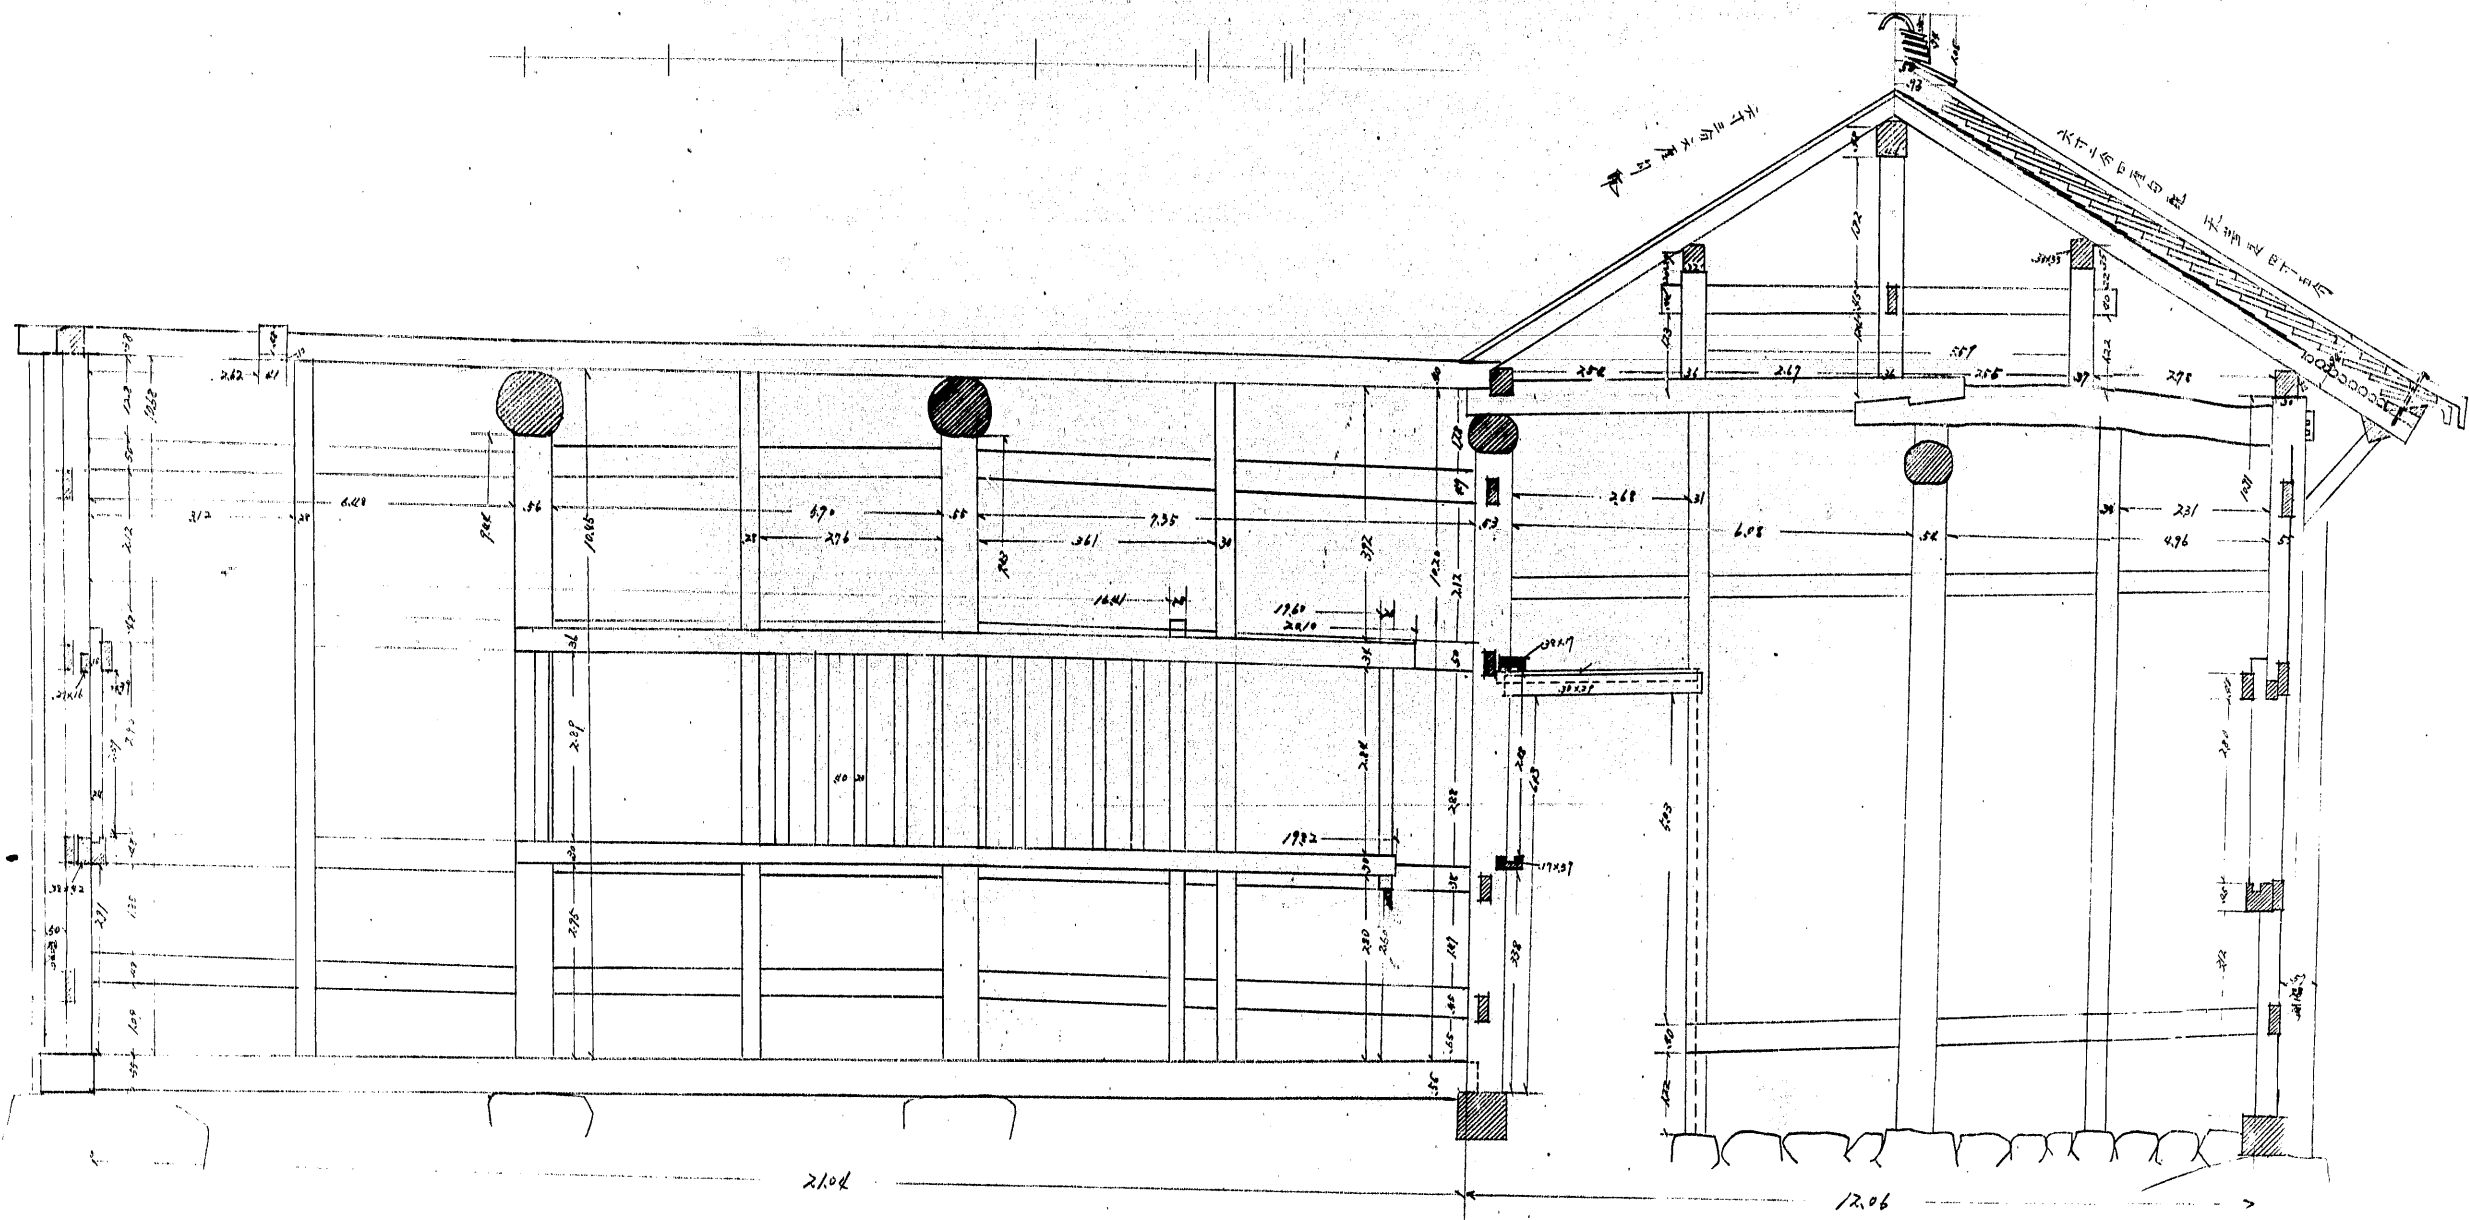

No. 614-5