
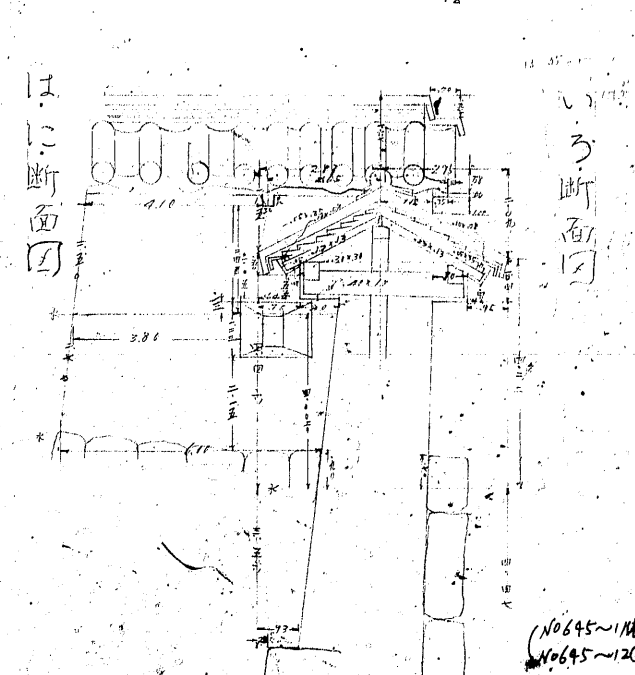
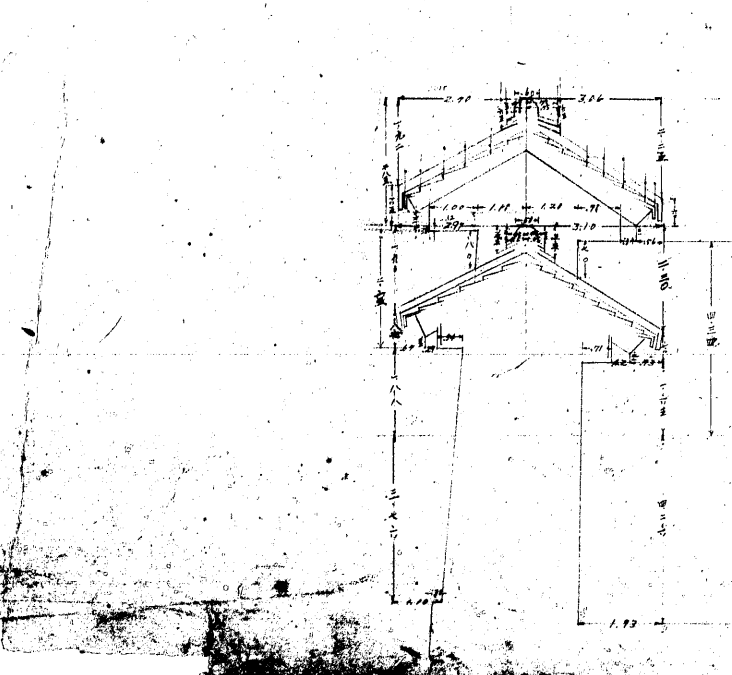
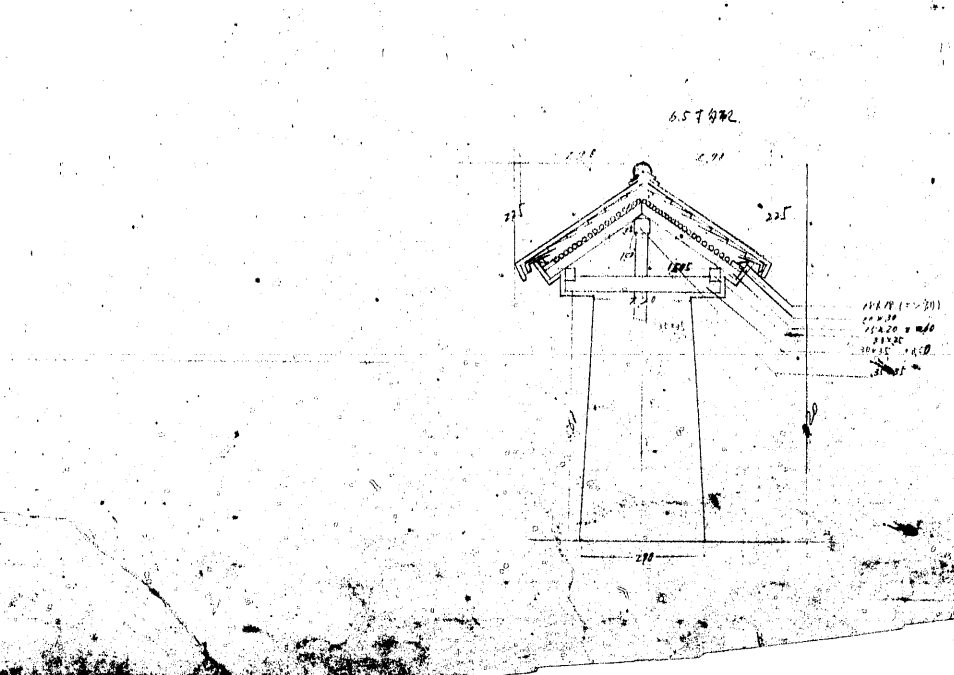
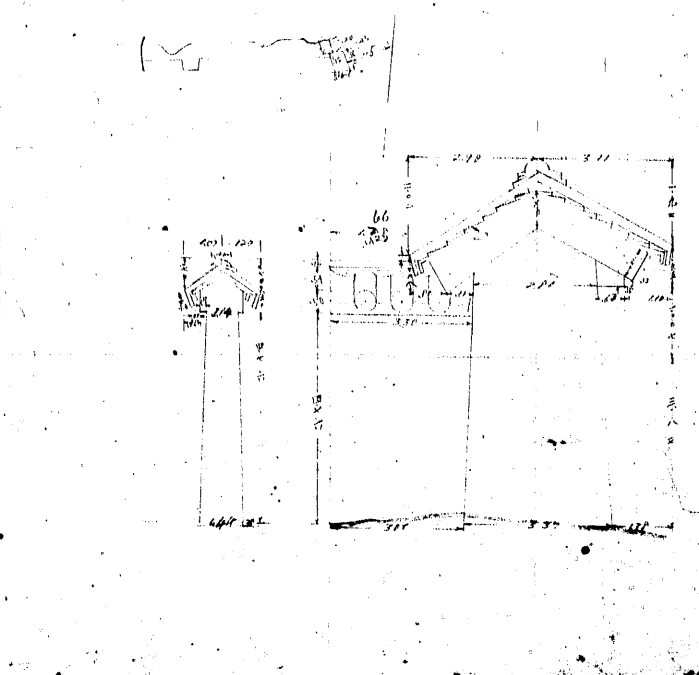
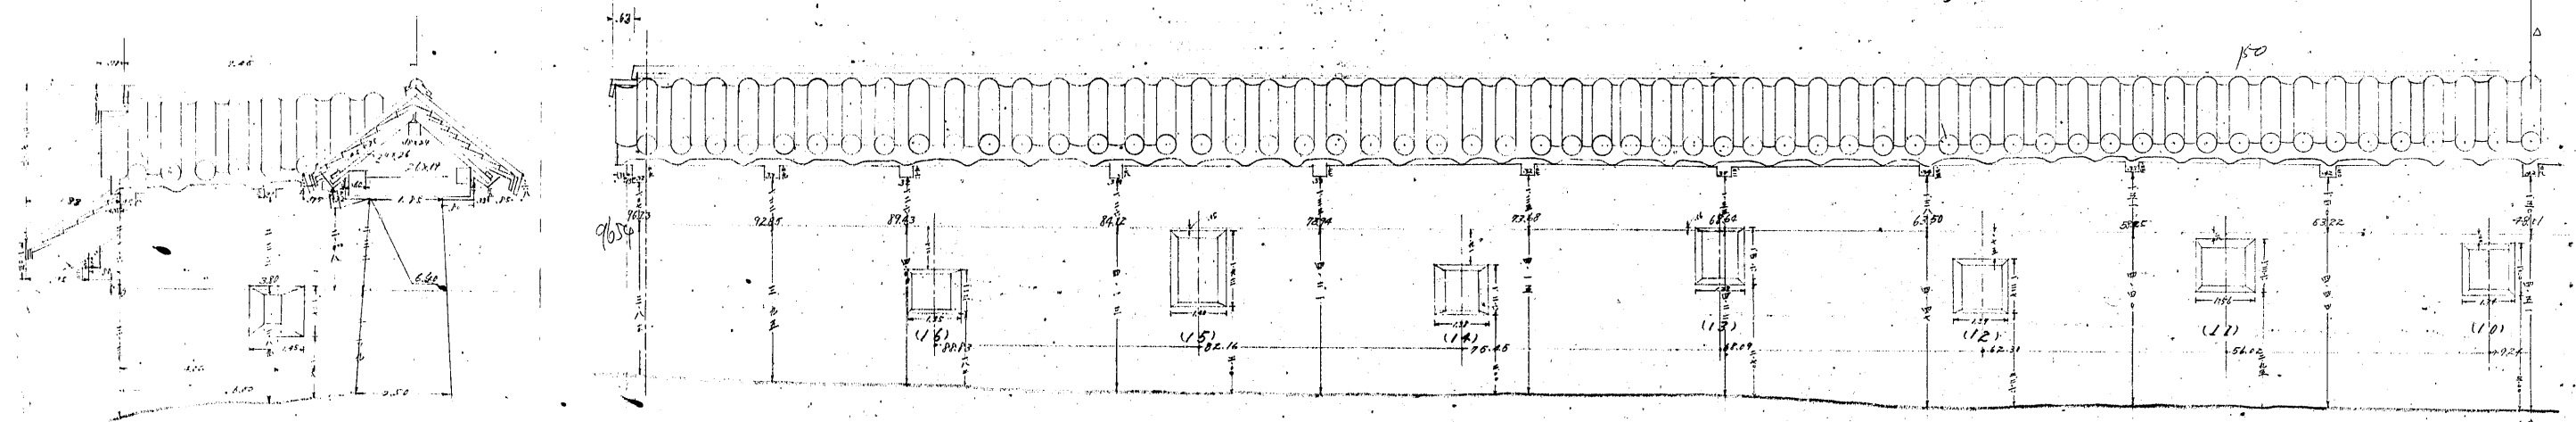


# 大鼓櫓北方土塙実測図

縮尺二十分の一

大鼓櫓

南北柱

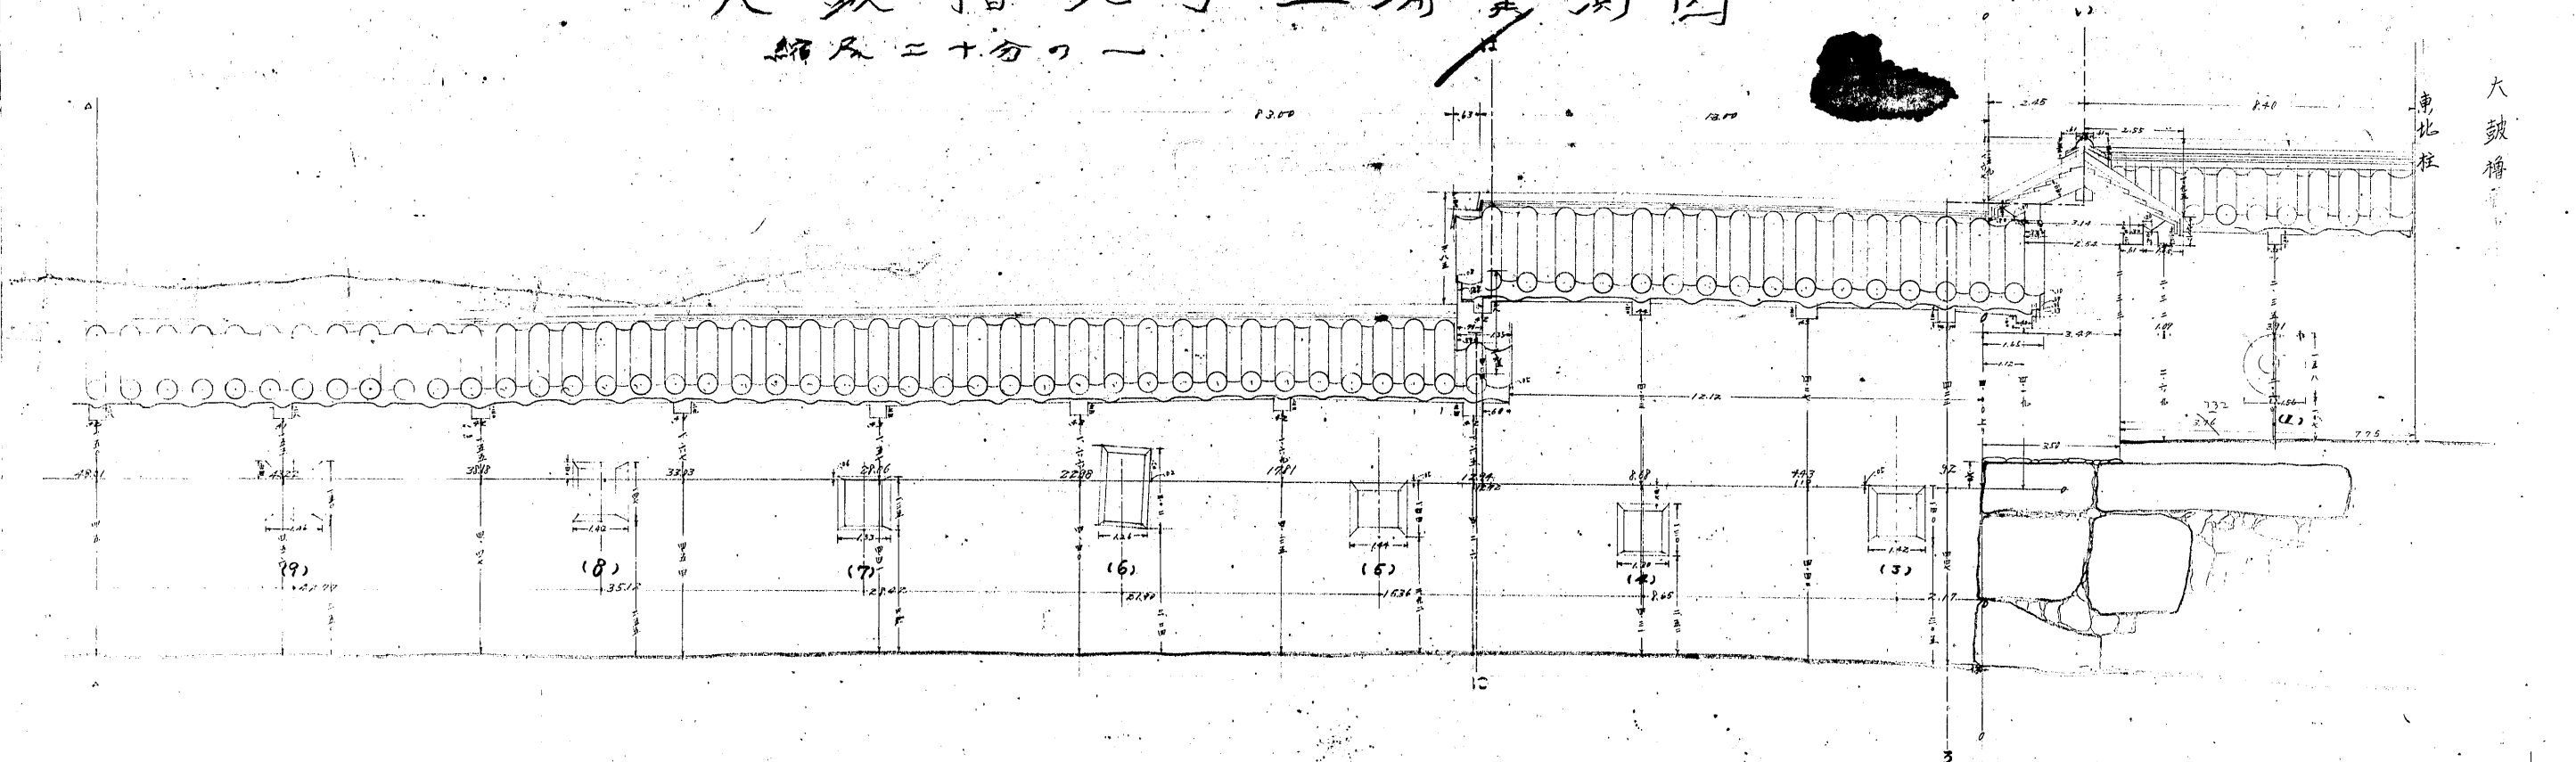

(No. 645~116)  
(No. 645~120)