


帶櫓帶郭櫓下石垣平面圖

1/100

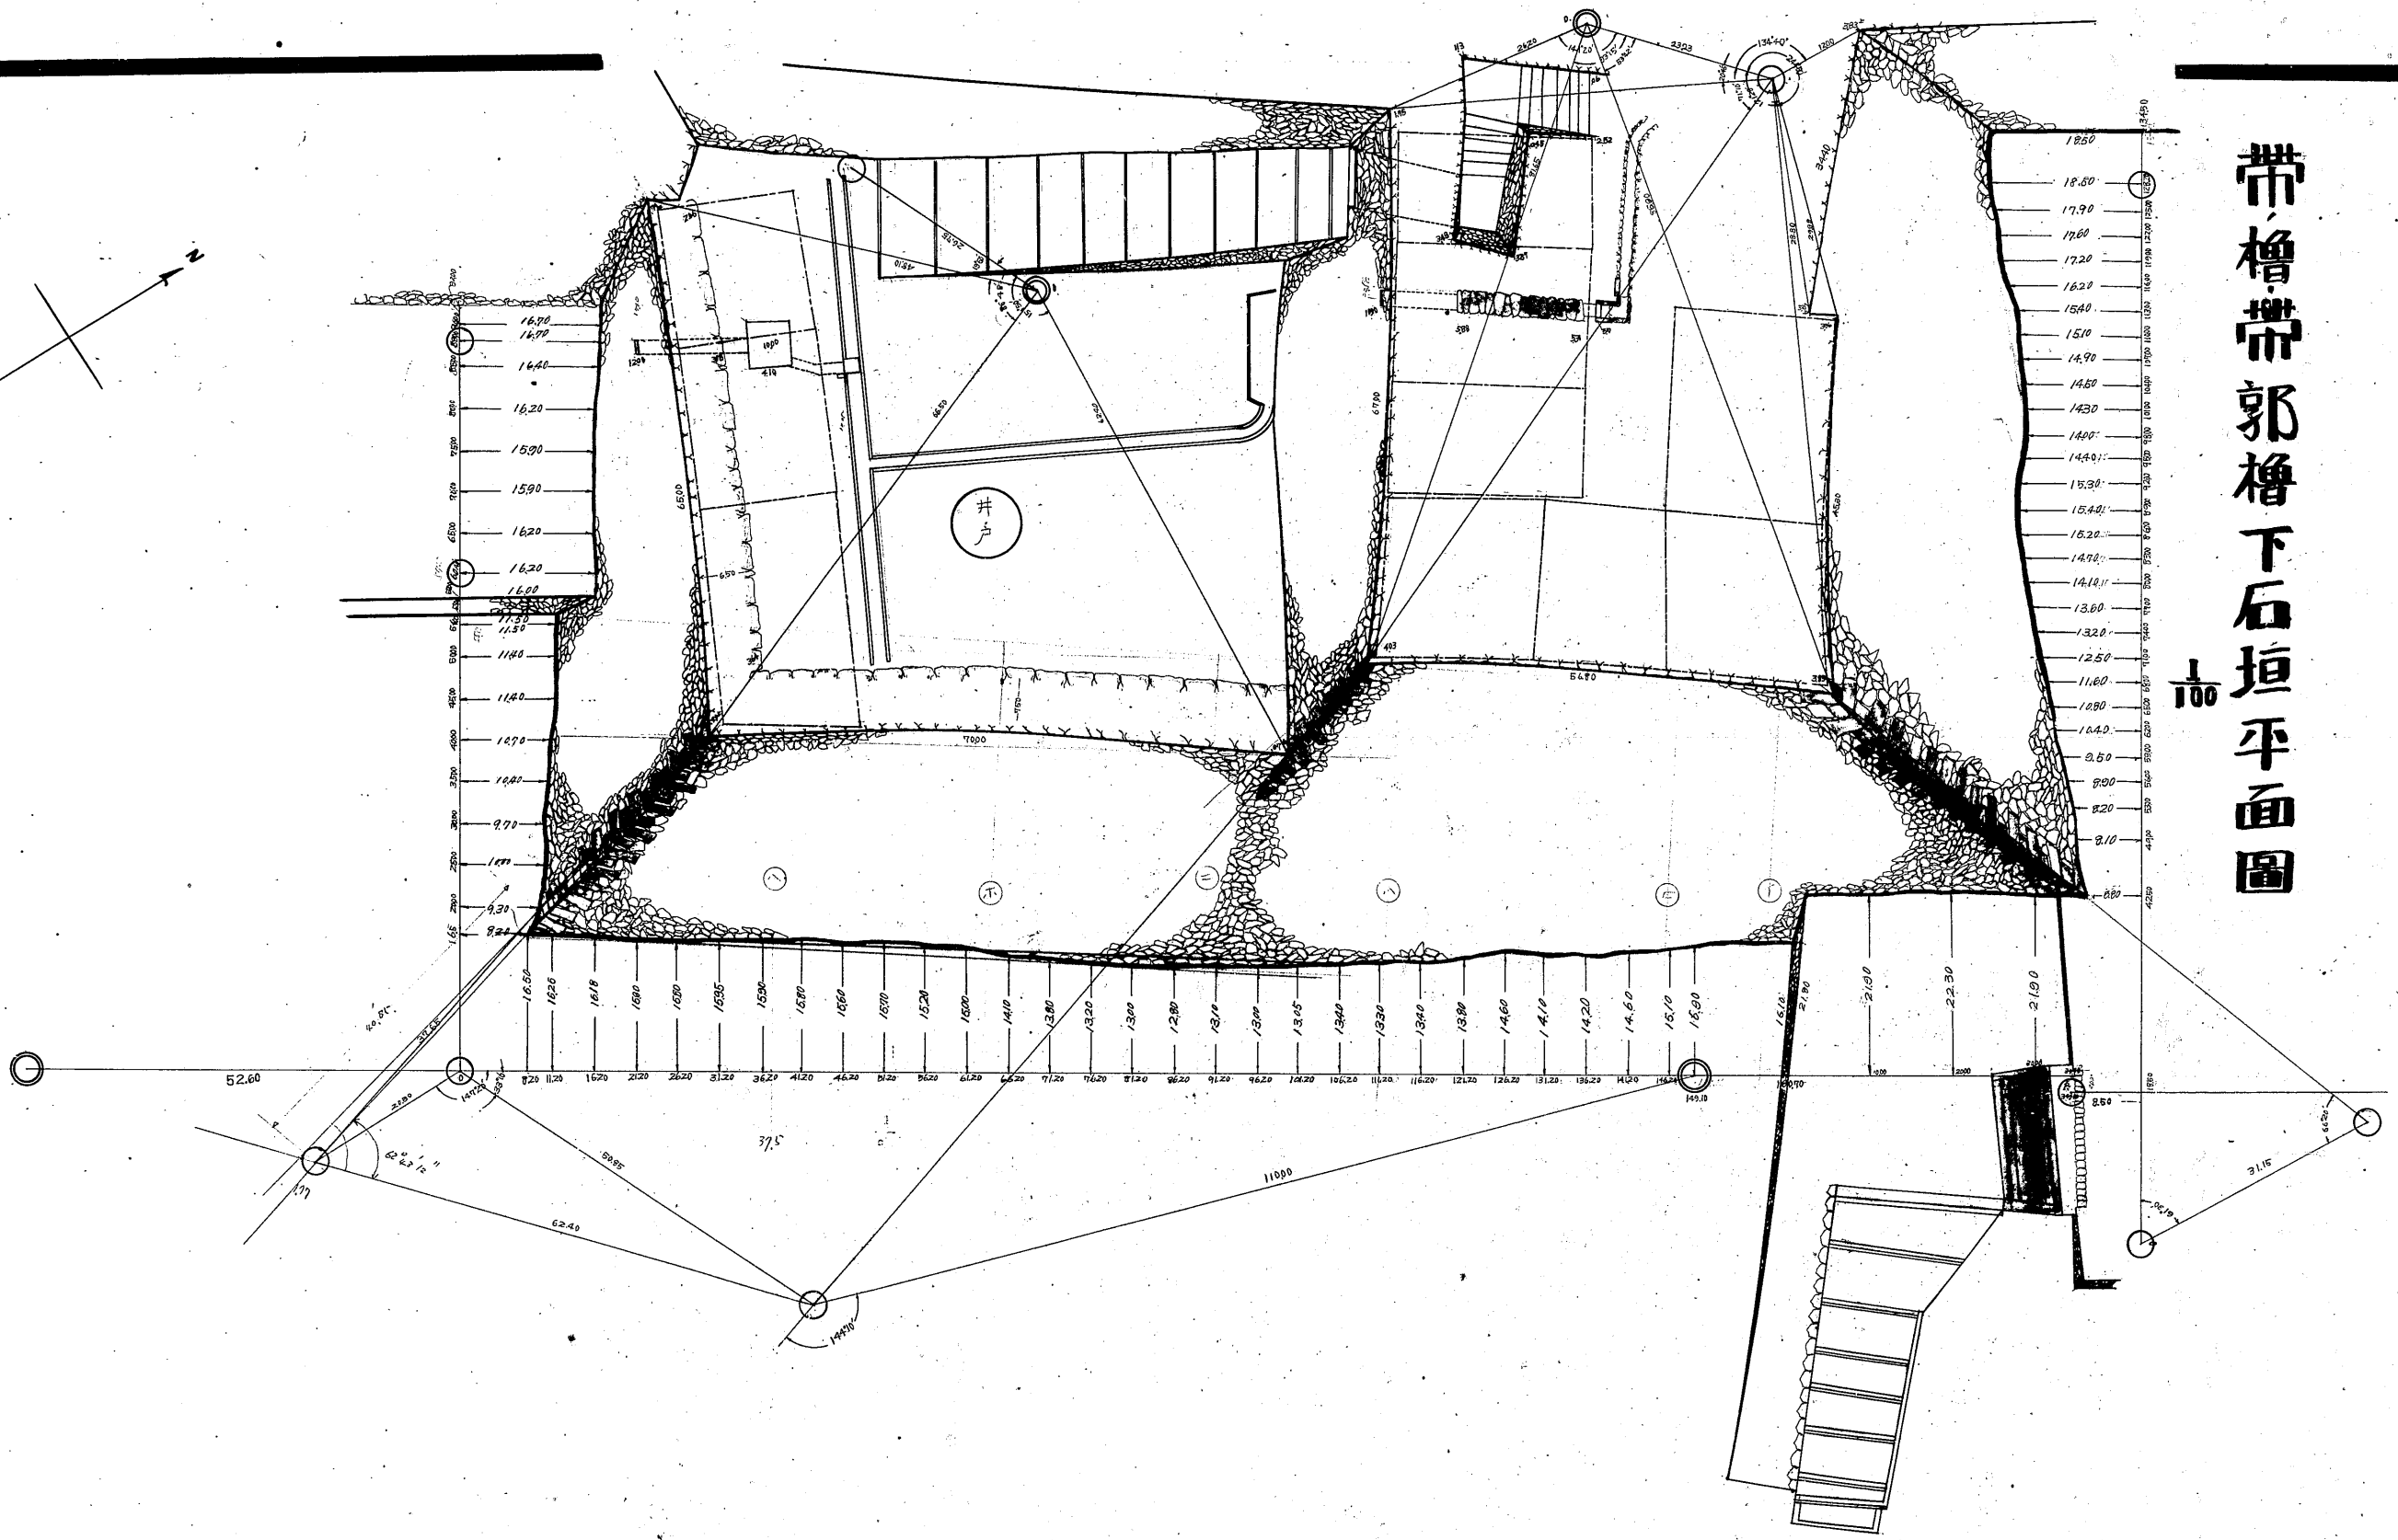

480