


レ之渡槽

埋門詳細圖

縮尺 拾分之壹

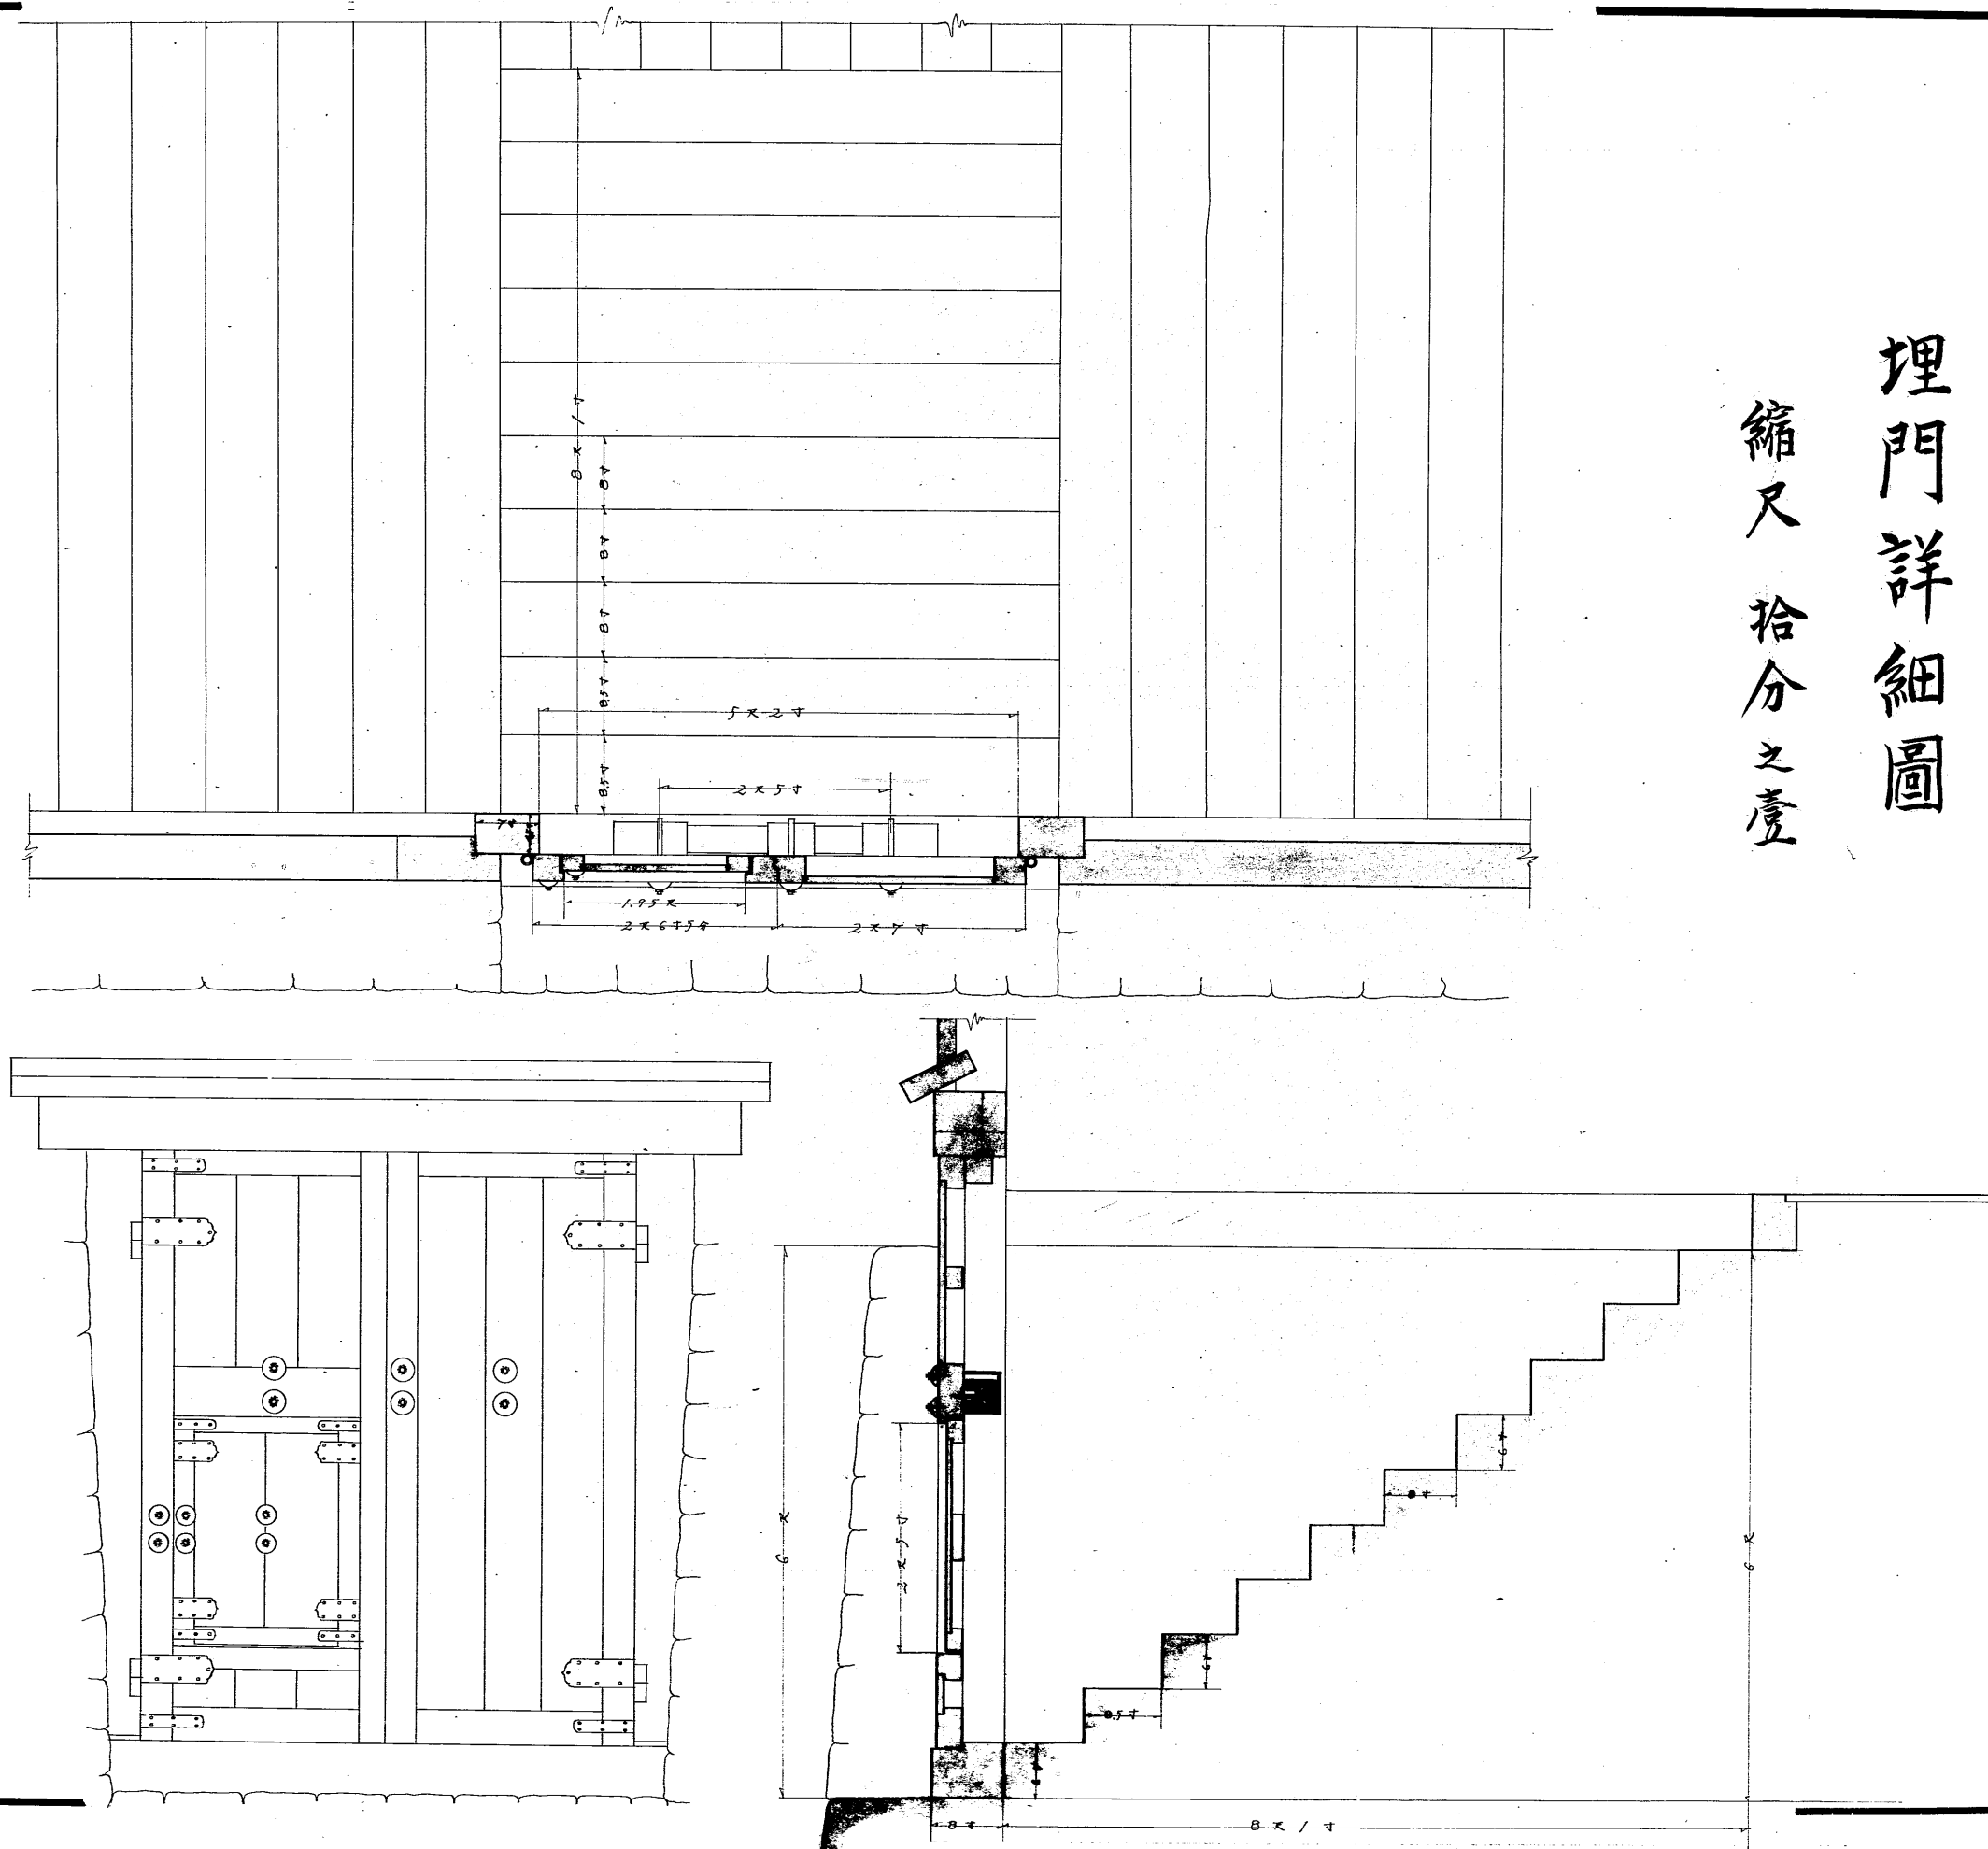

110591~117