

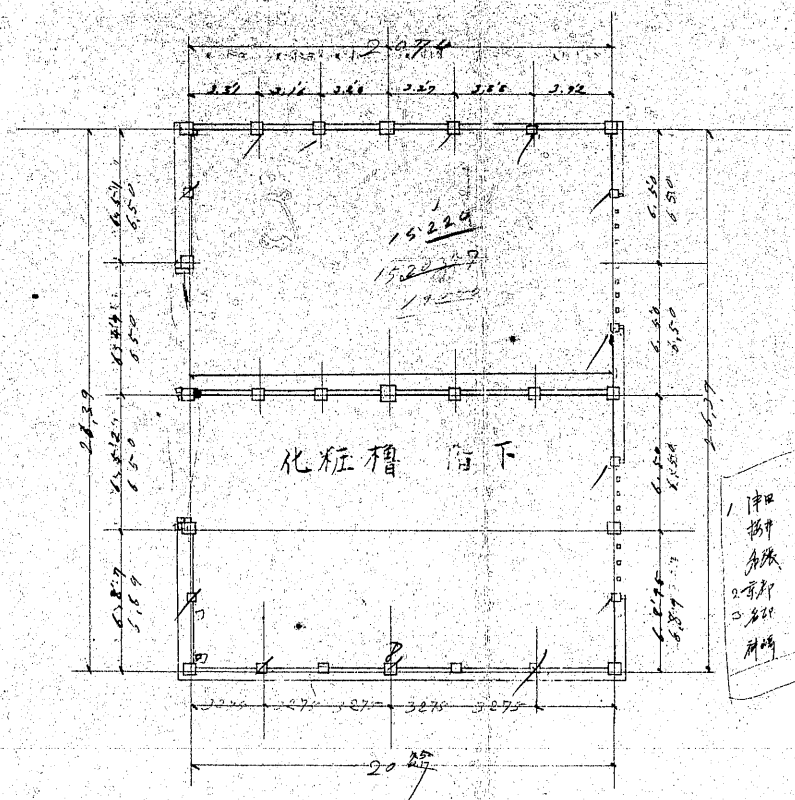


又之槽, 刀之槽, 化粧槽現狀變更平面圖

縮尺 五十分之一

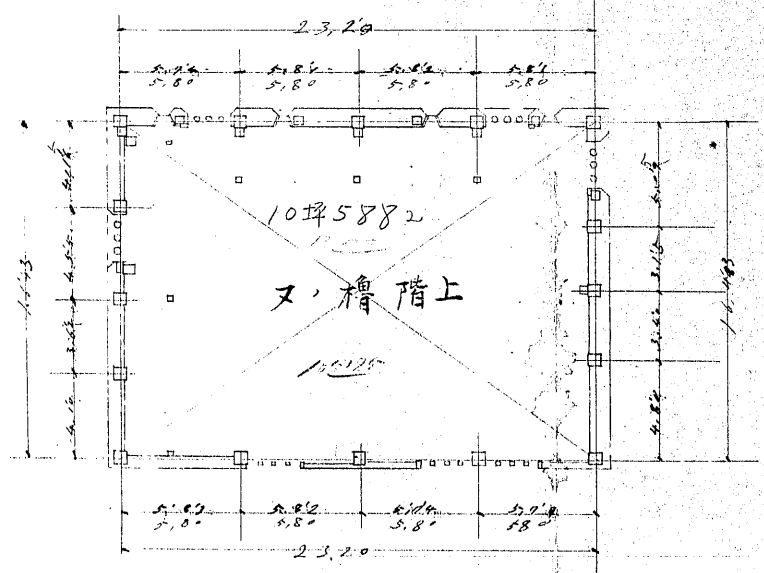

1 伸口 300
 2 伸口 100
 3 伸口 100
 4 伸口 50
 5 伸口 50
 6 伸口 200

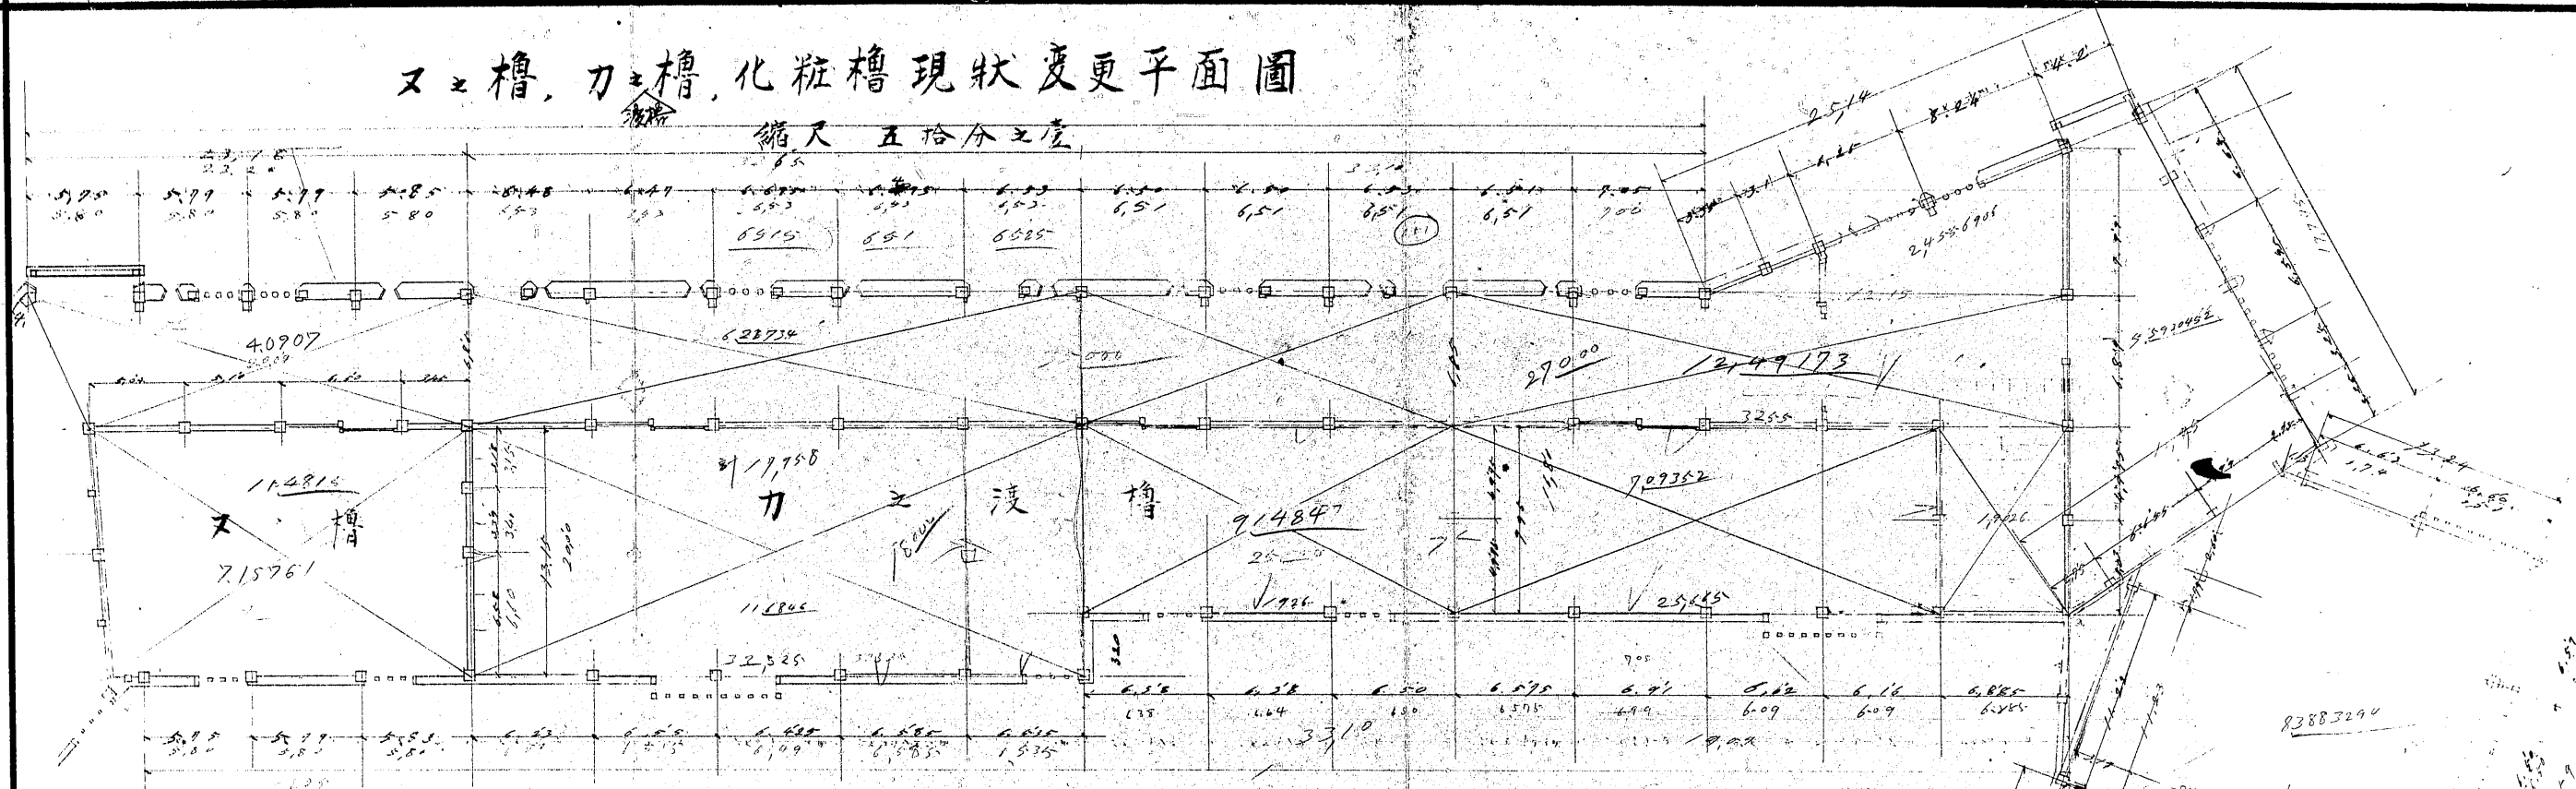