


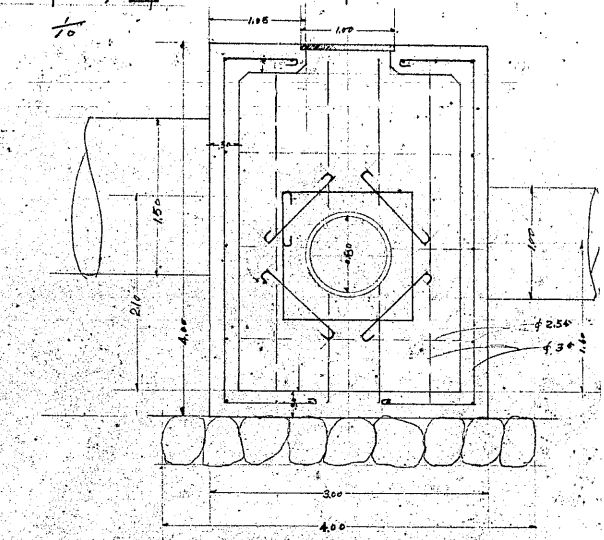
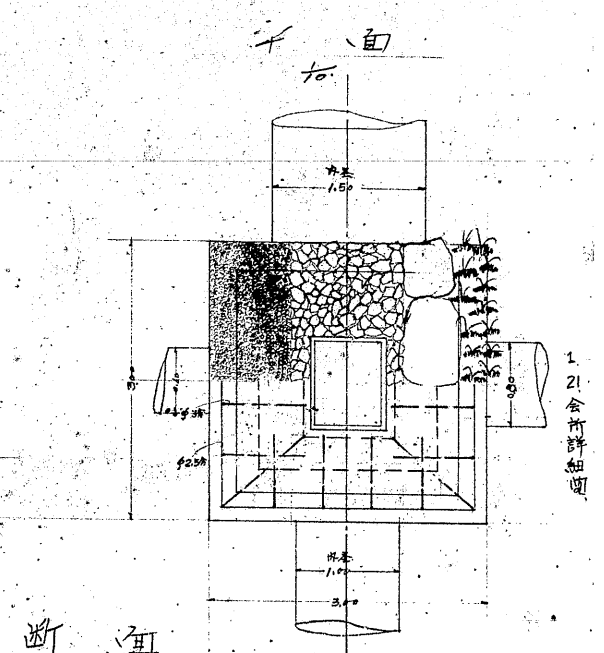
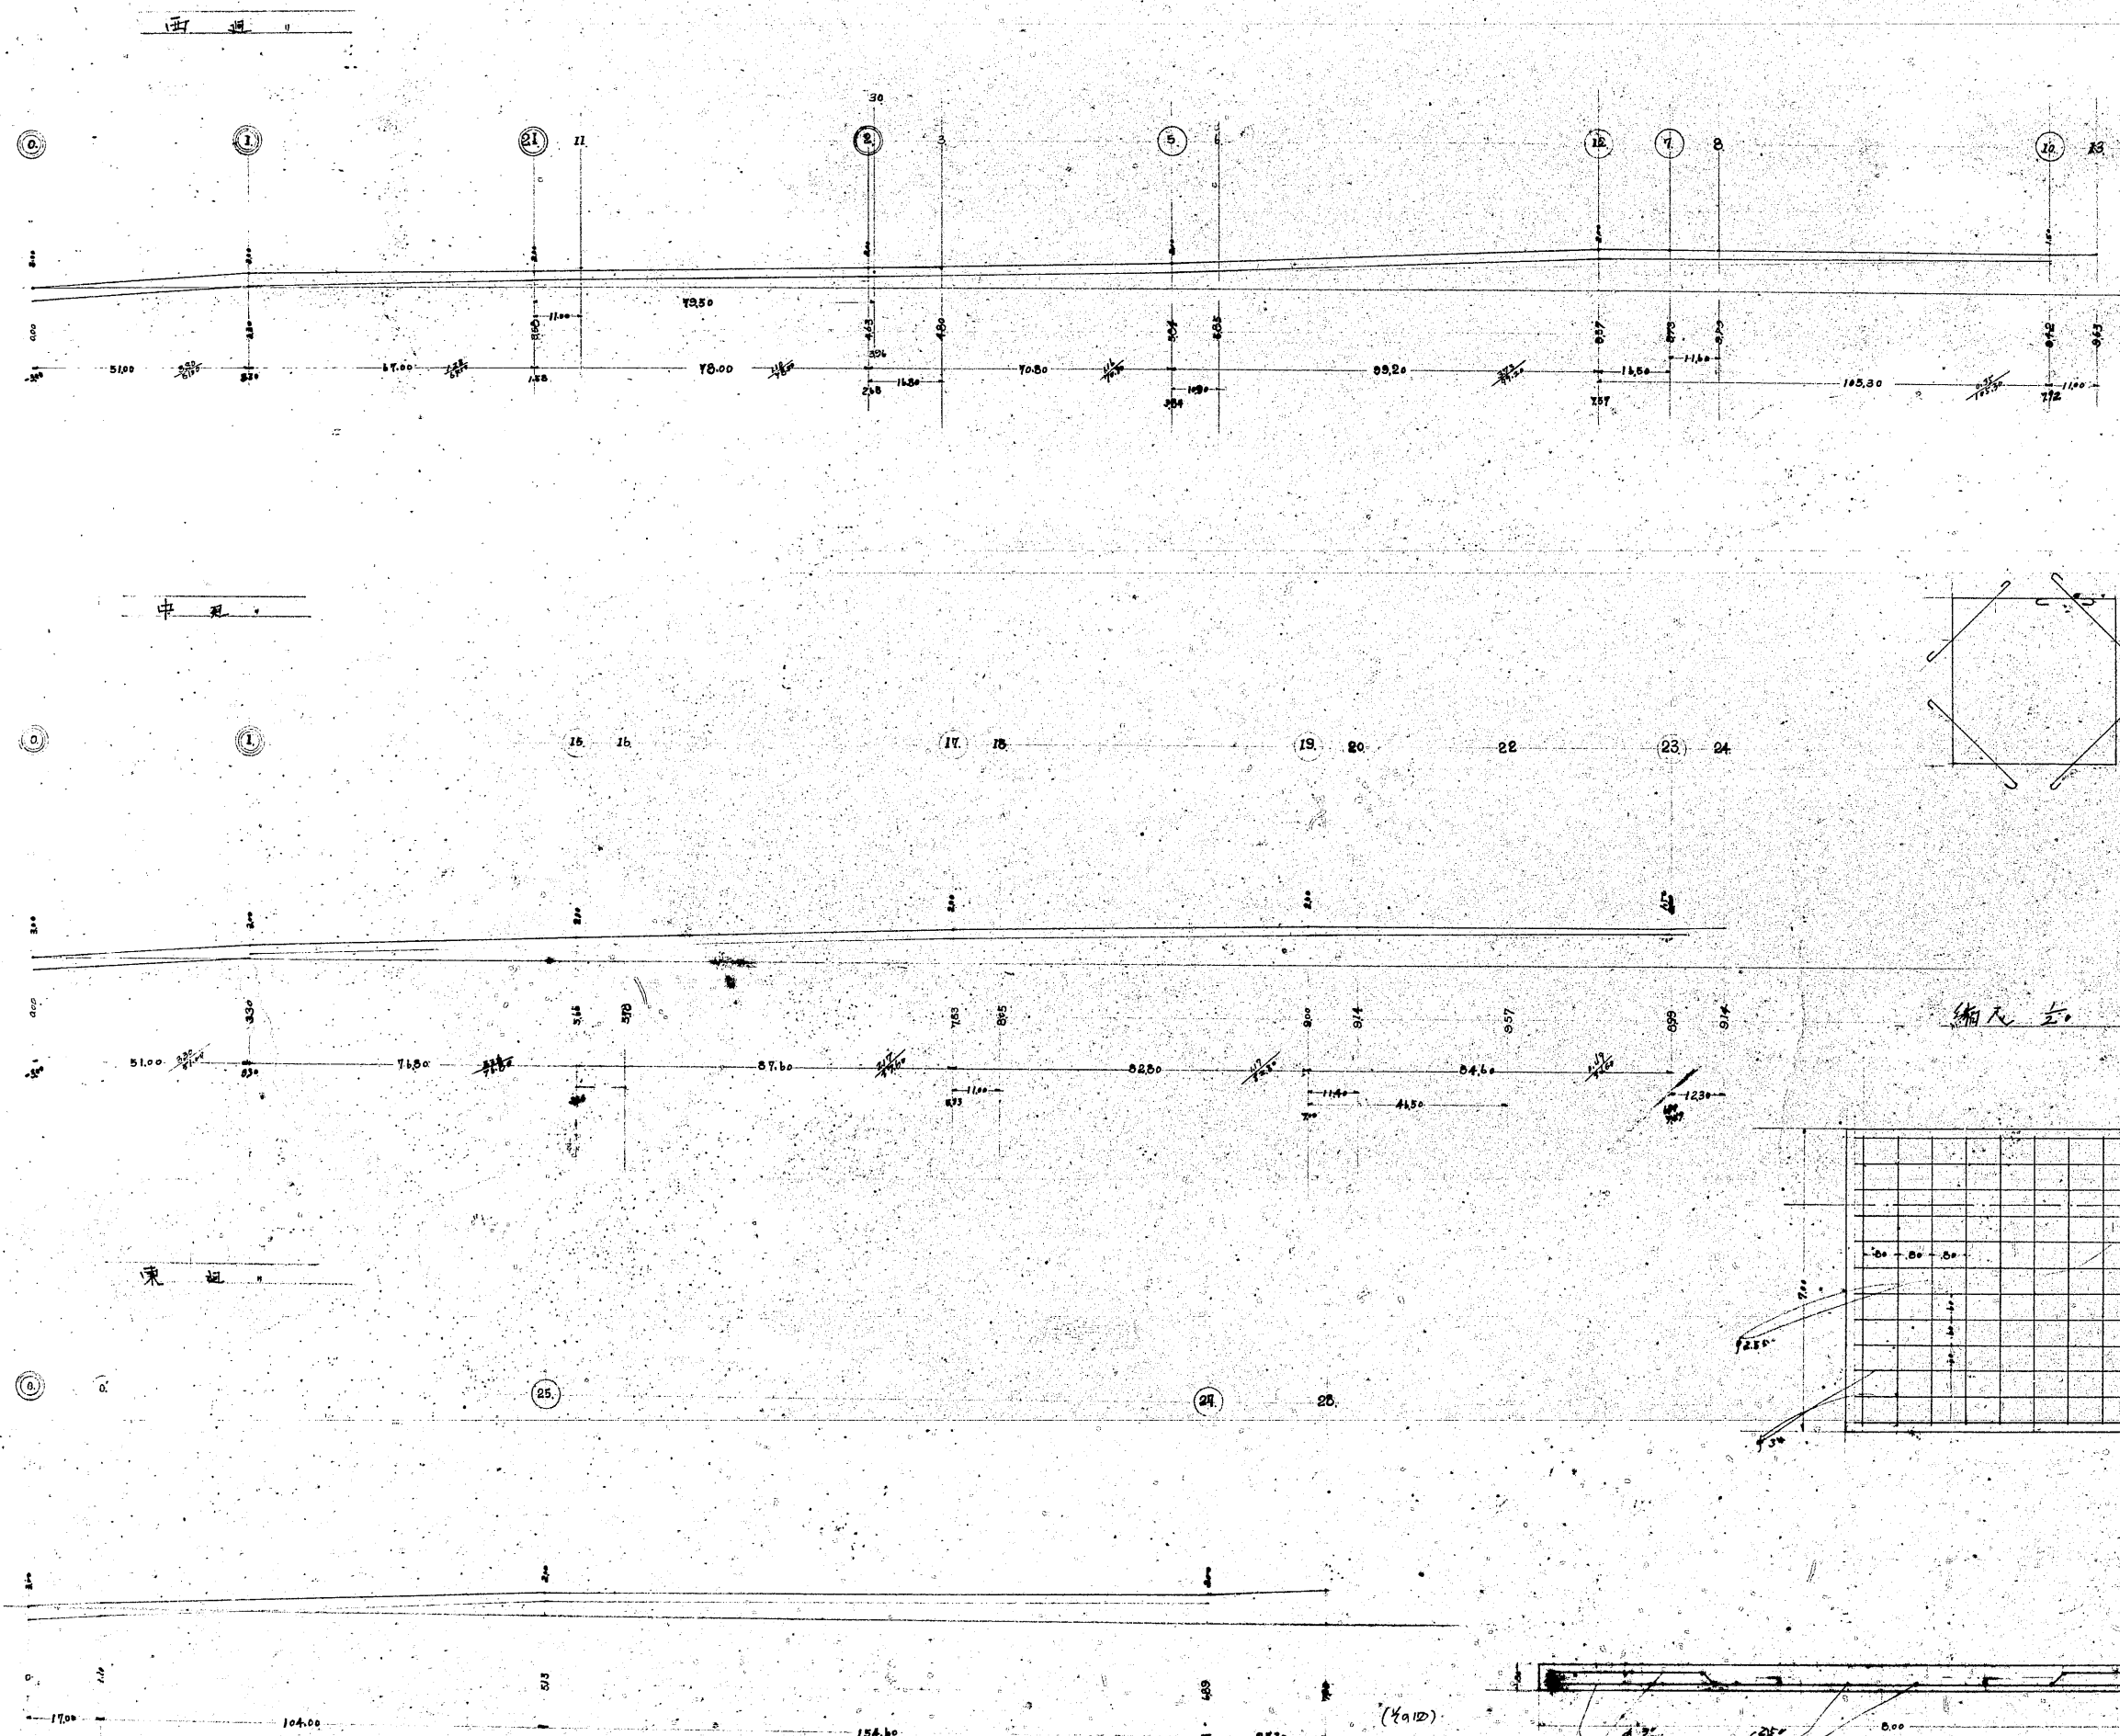
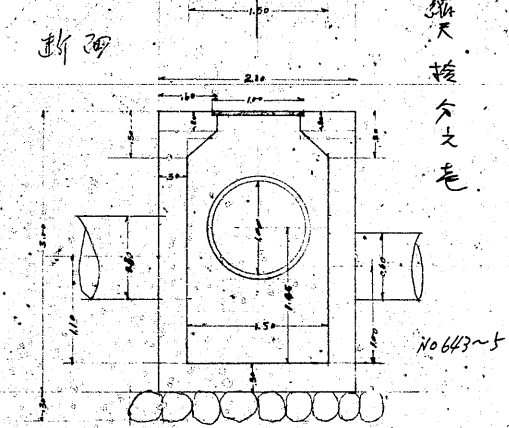
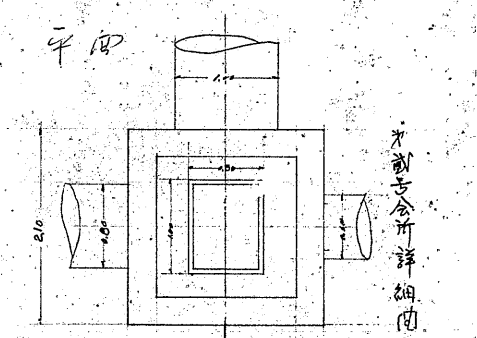
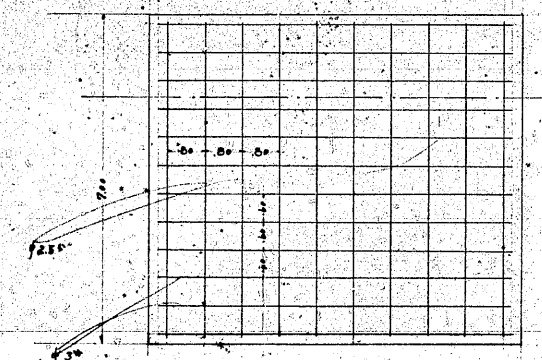


- 實尺五寸工管 
- 實尺六寸管 
- 八寸工管 



縮尺 1/50



1. 21 全所詳細圖
縮尺 1/50

No. 643~5