
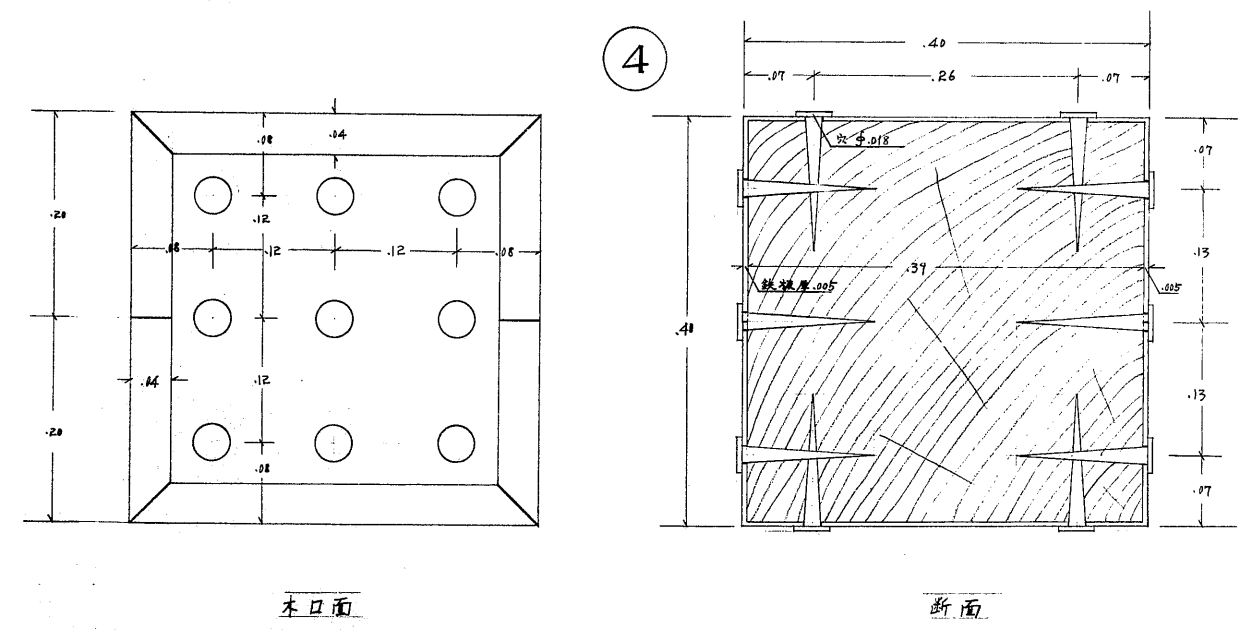
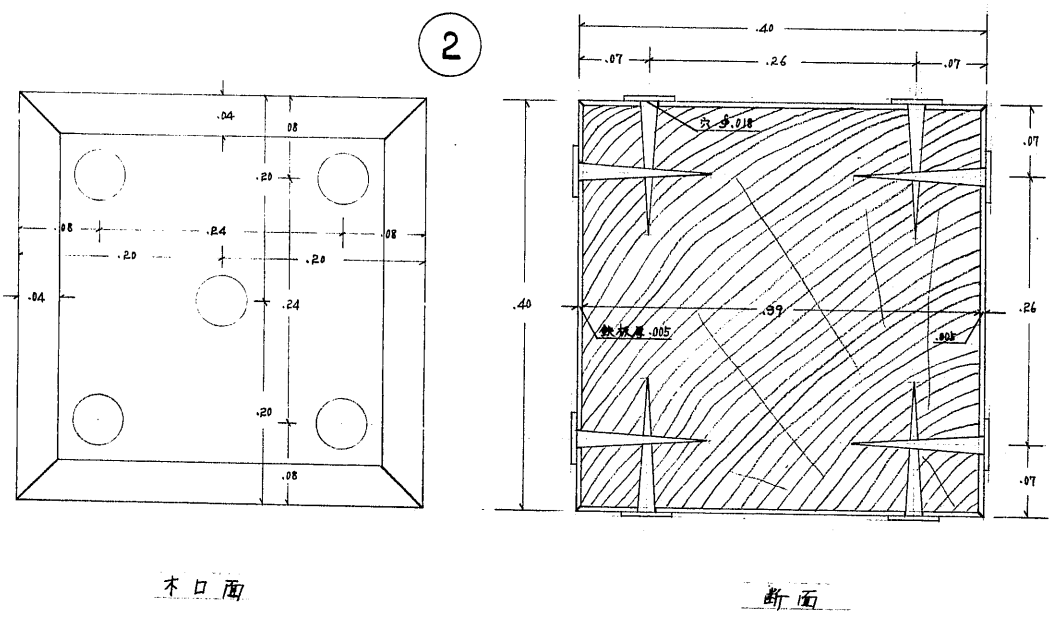
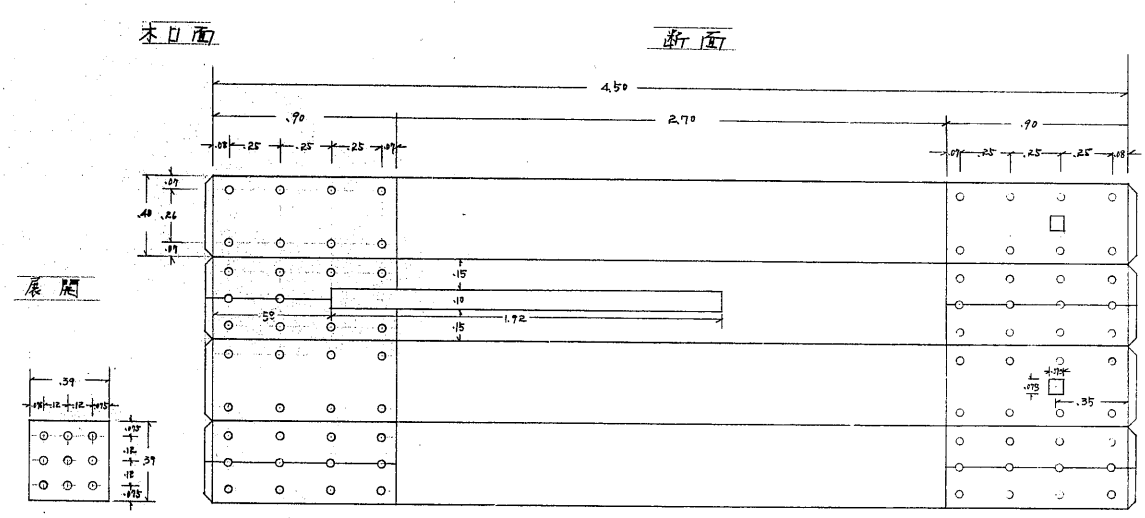
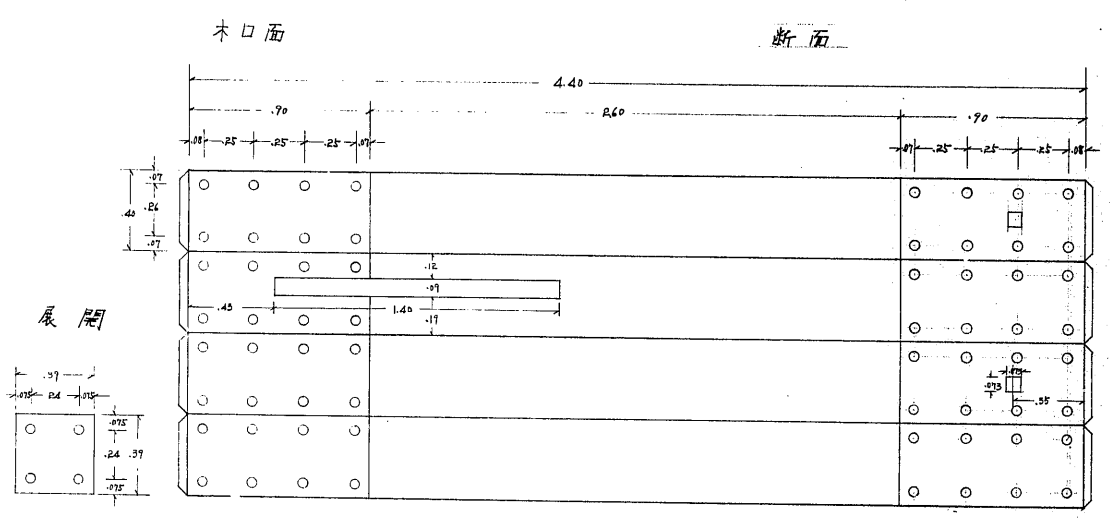
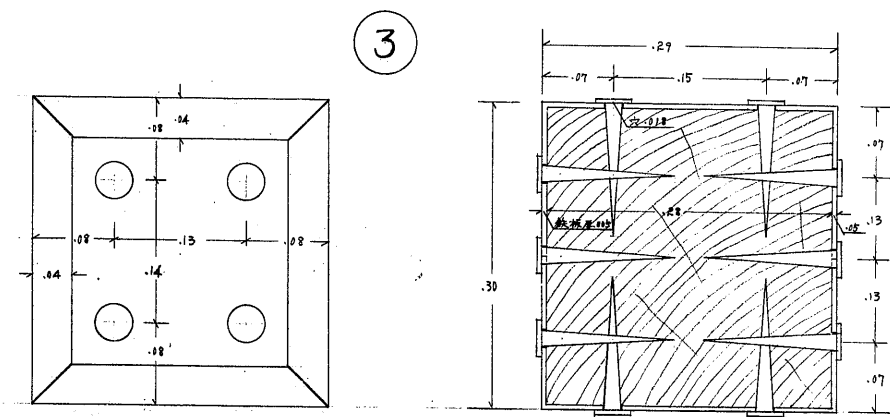
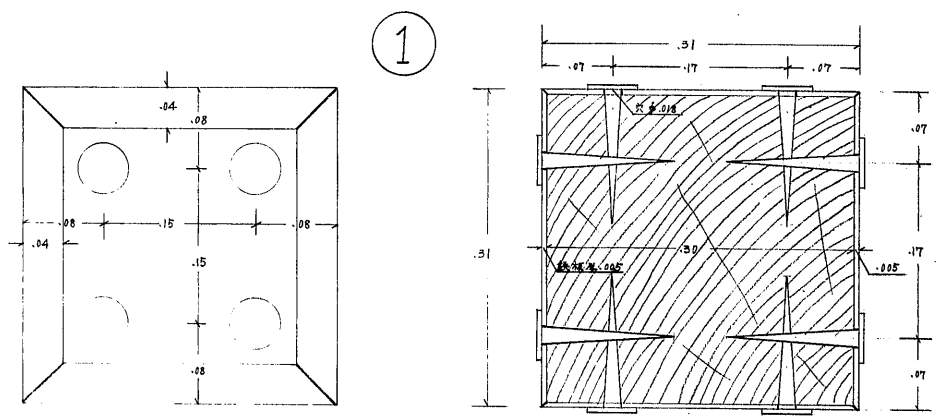
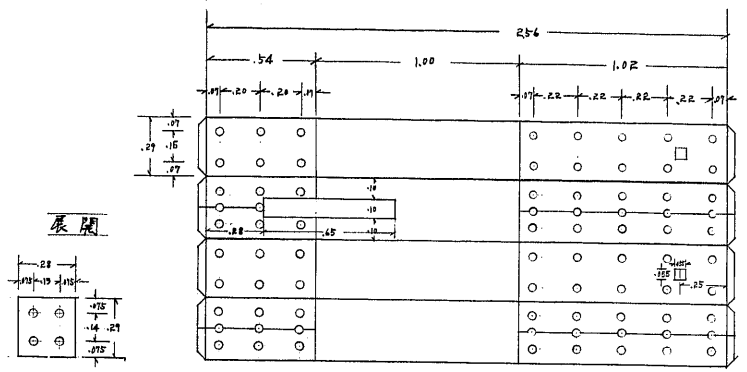


姫路城、内

二門門
補足門卷金物詳細図 其二

縮尺
現五寸
寸表

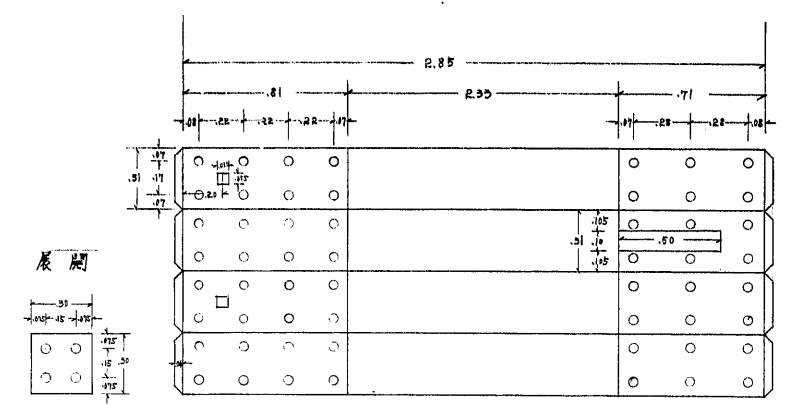

号	名称	数量	備考
1	門卷物	1組	...
2		1組	...
3		1組	...
4		2組	...