




8

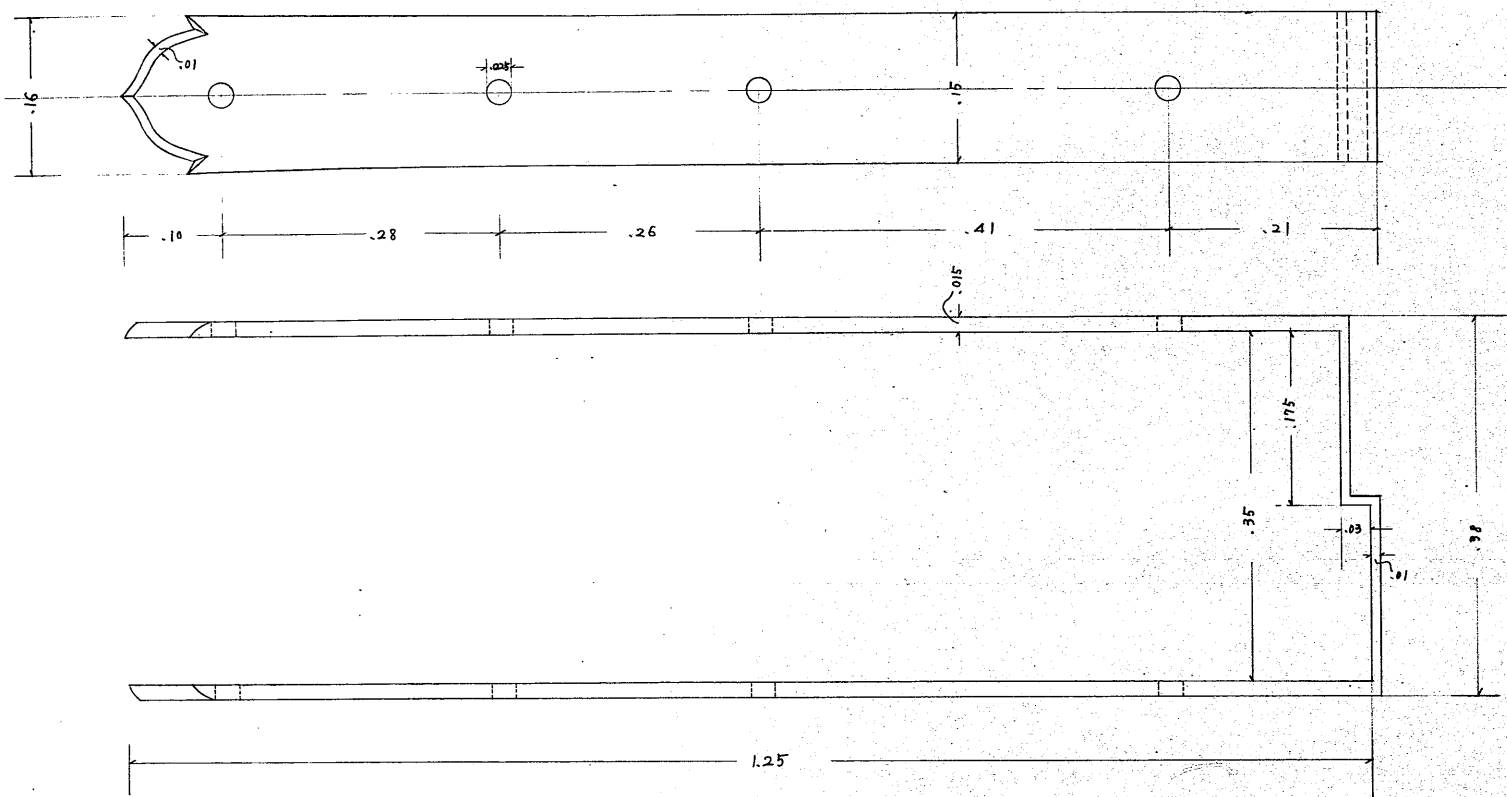


9

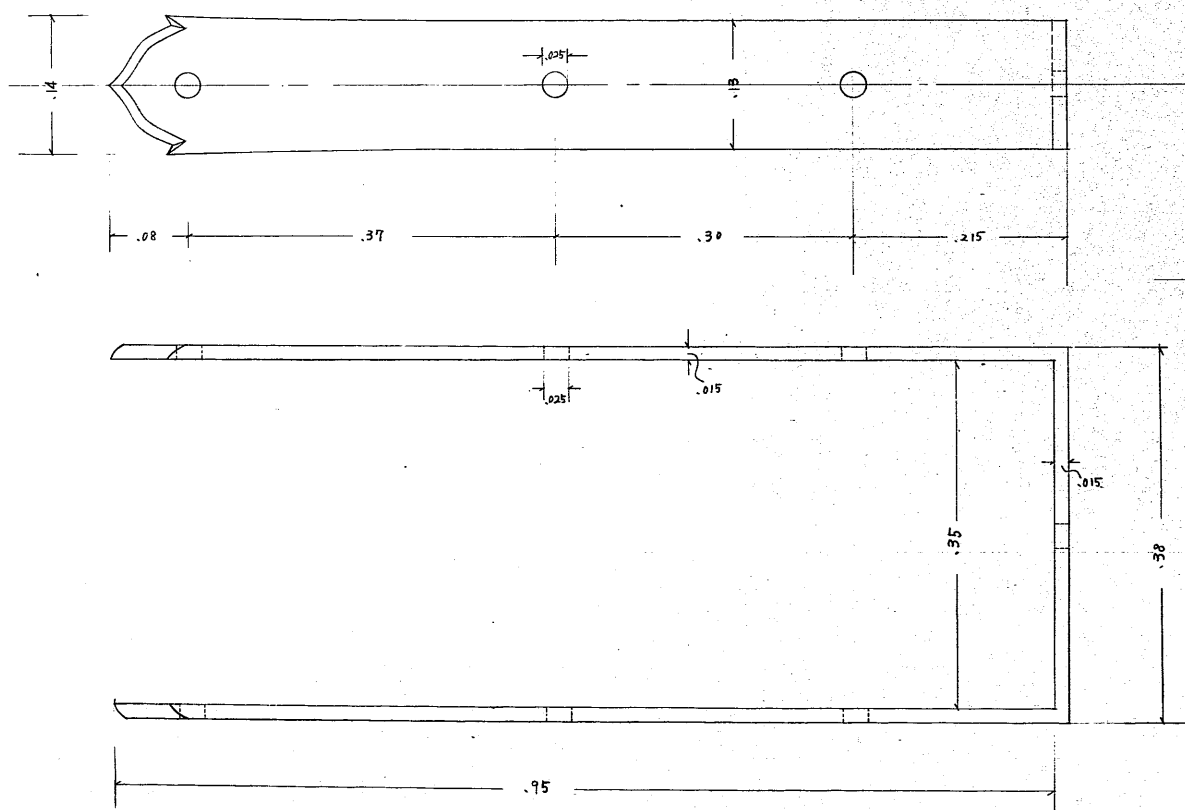




10

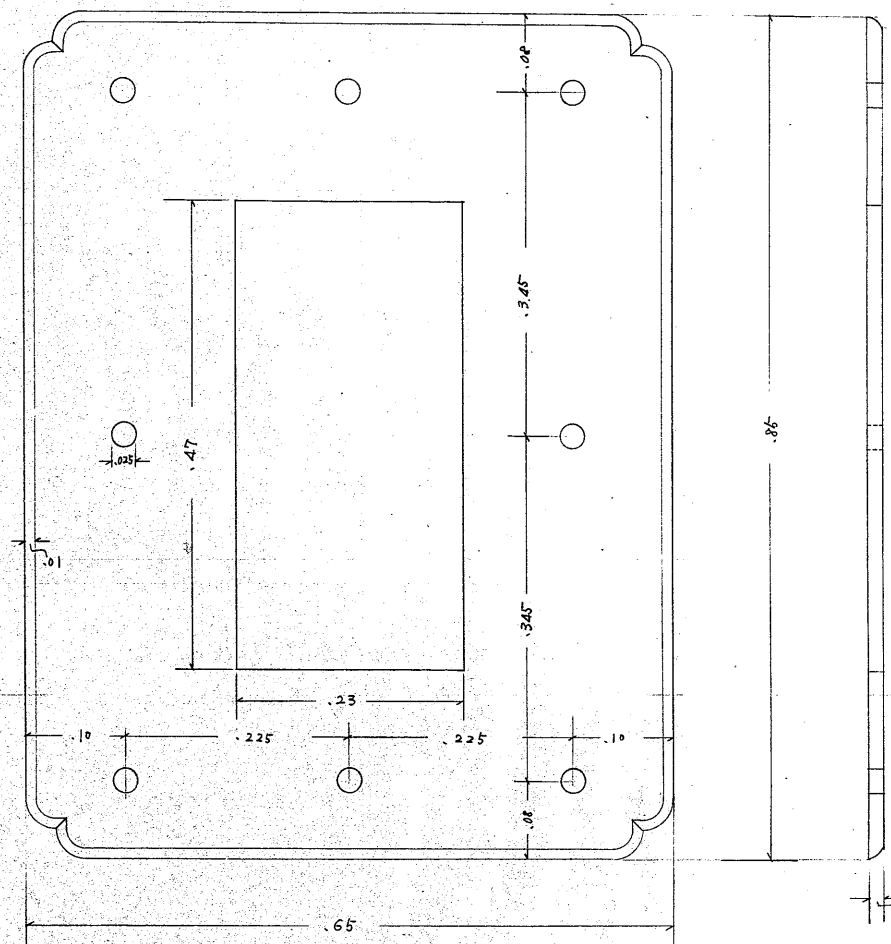




11

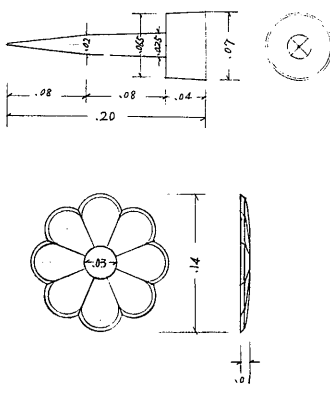

12

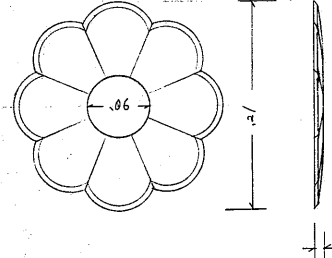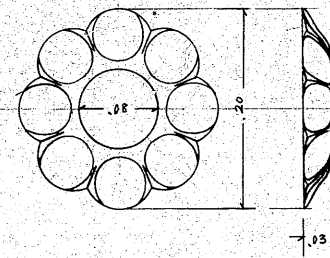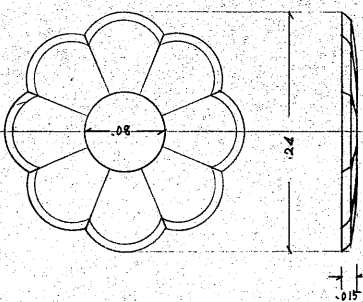

13

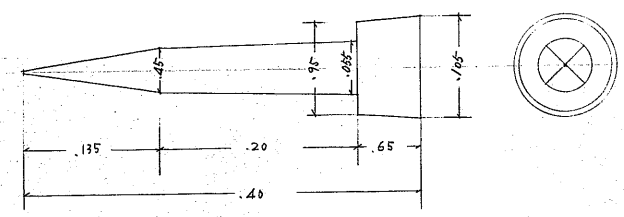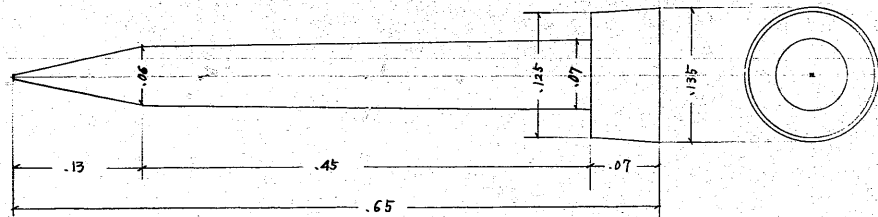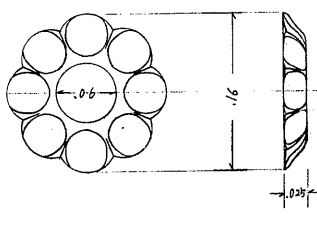

乙、四門補足飾金物 其二  
現寸圖

5