


1111

宿直室及湯所室詳細(十分之一)

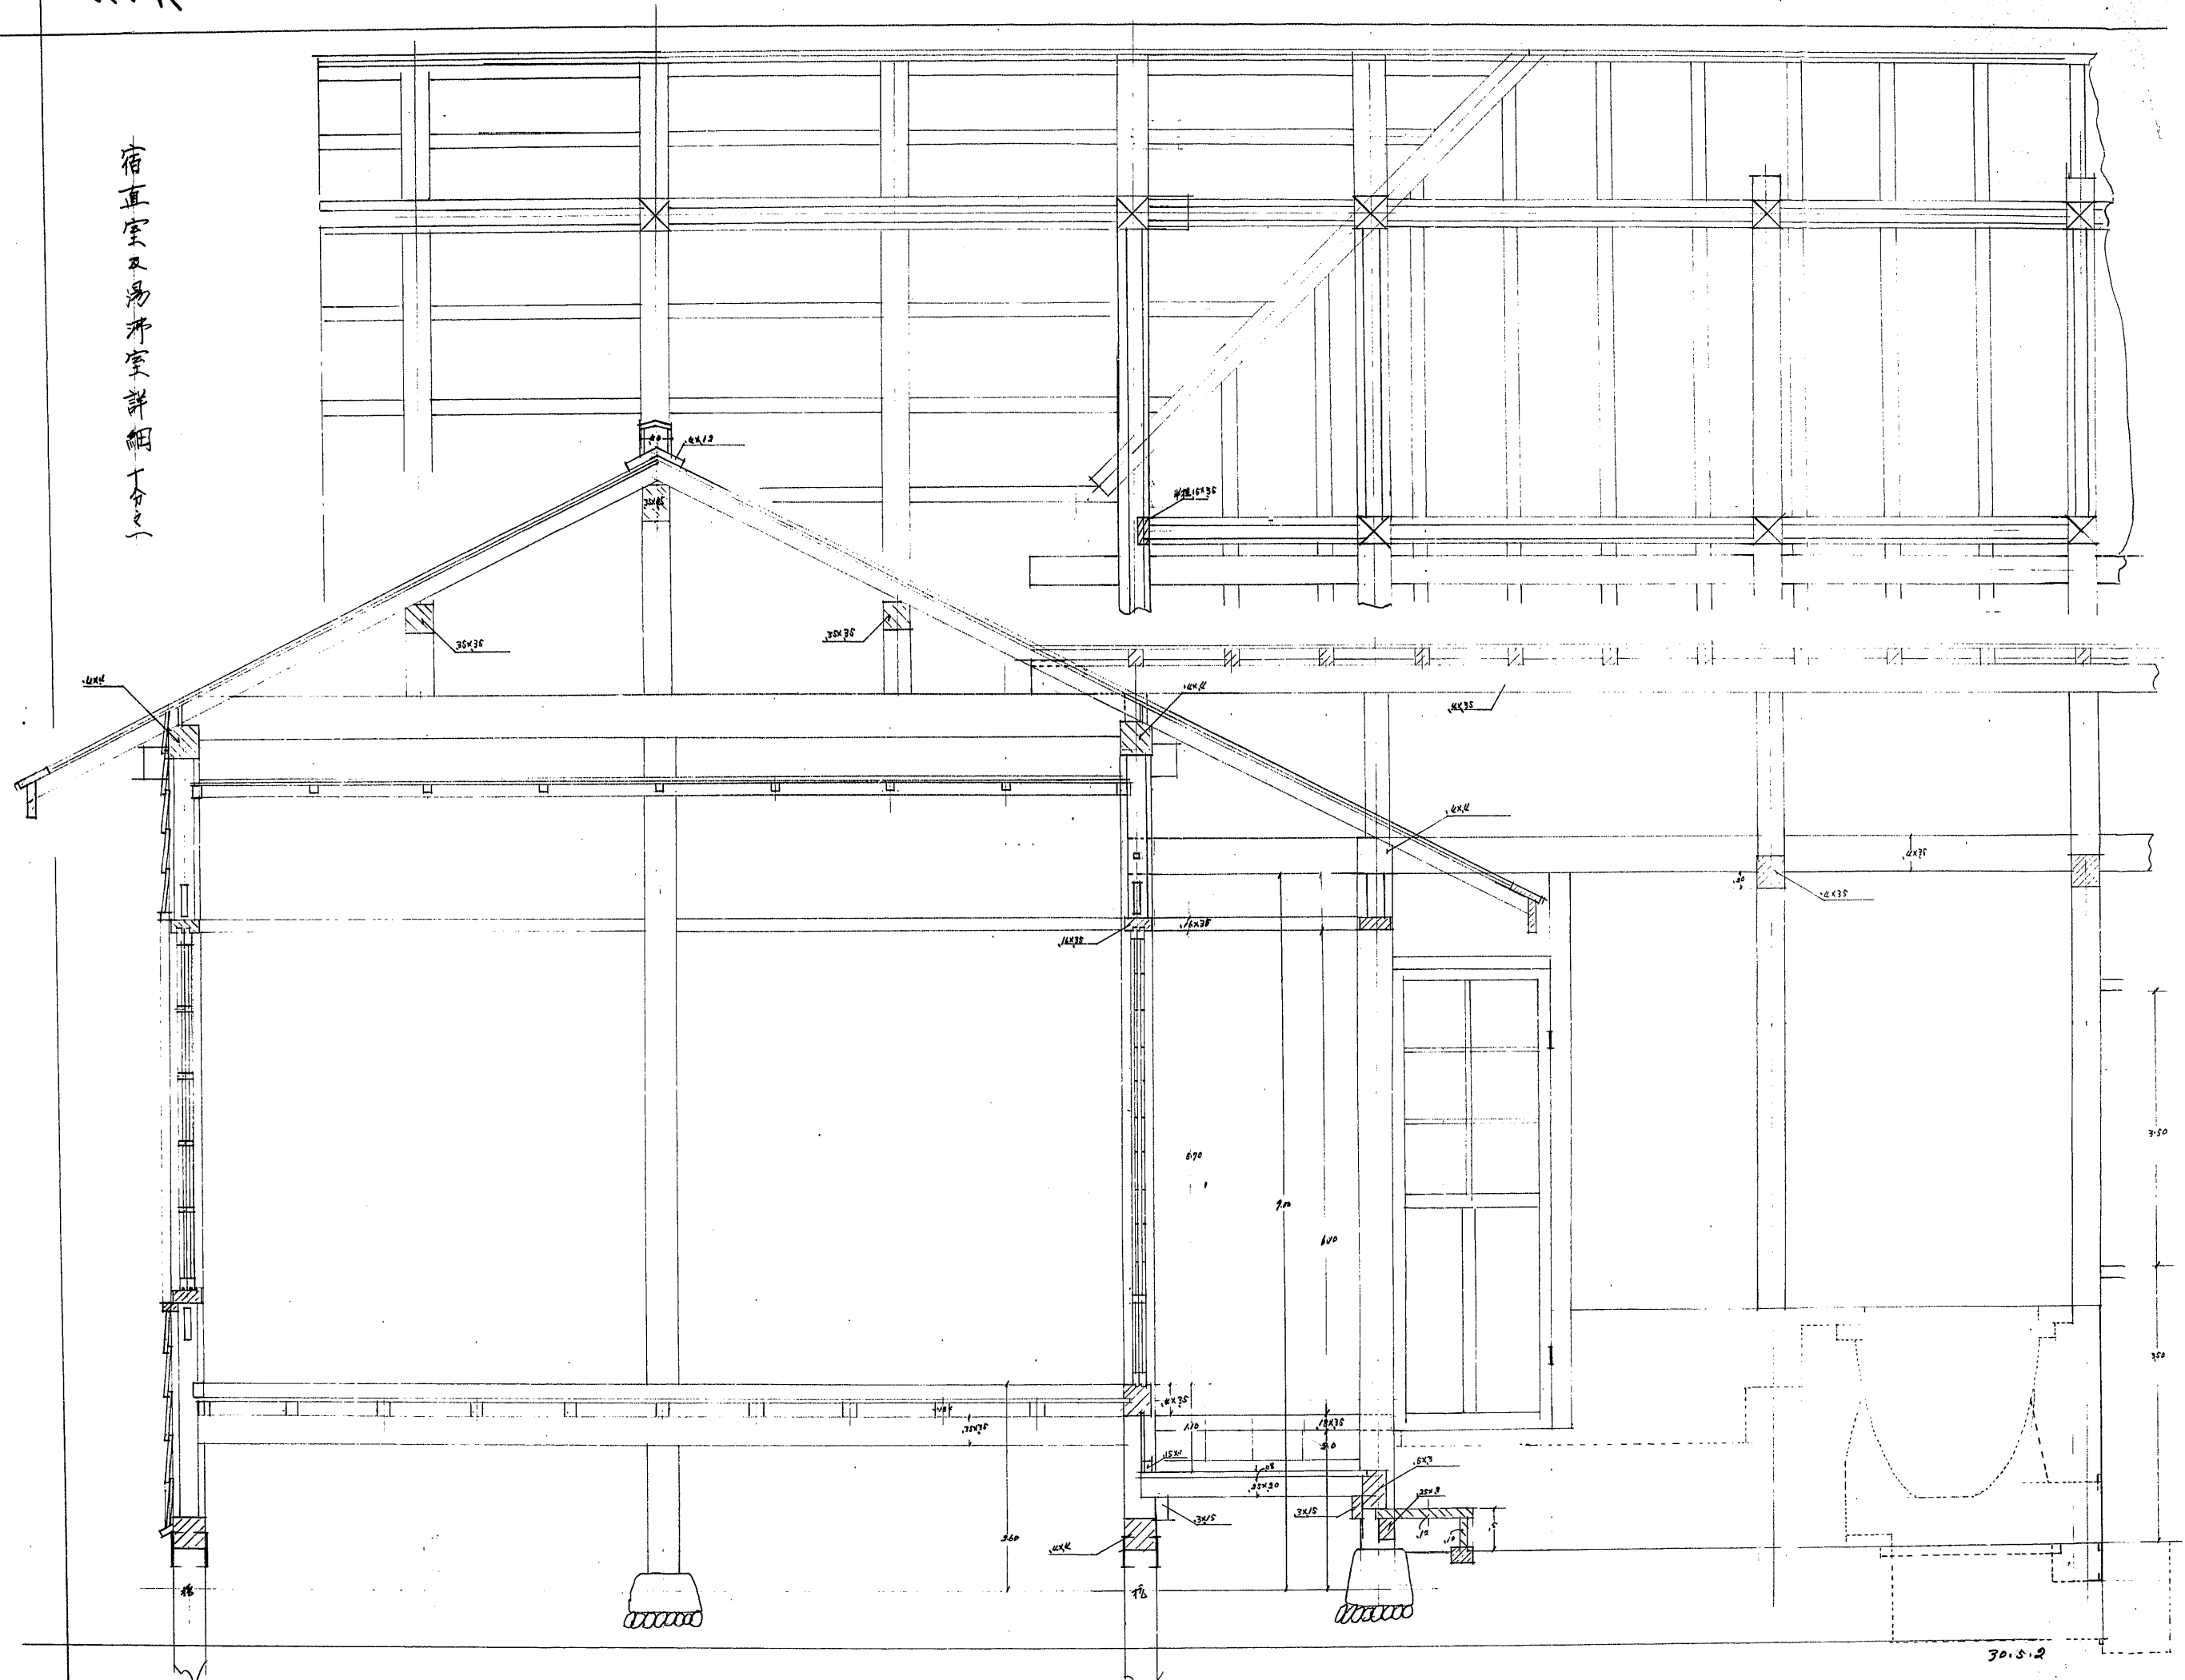

30.5.2