


No. 599-5

②-⑦⑨⑪⑬ 断面 A-A 1/20

外 石 3 寸 1.1  
②-⑦⑨⑪⑬ 側面圖 1/20

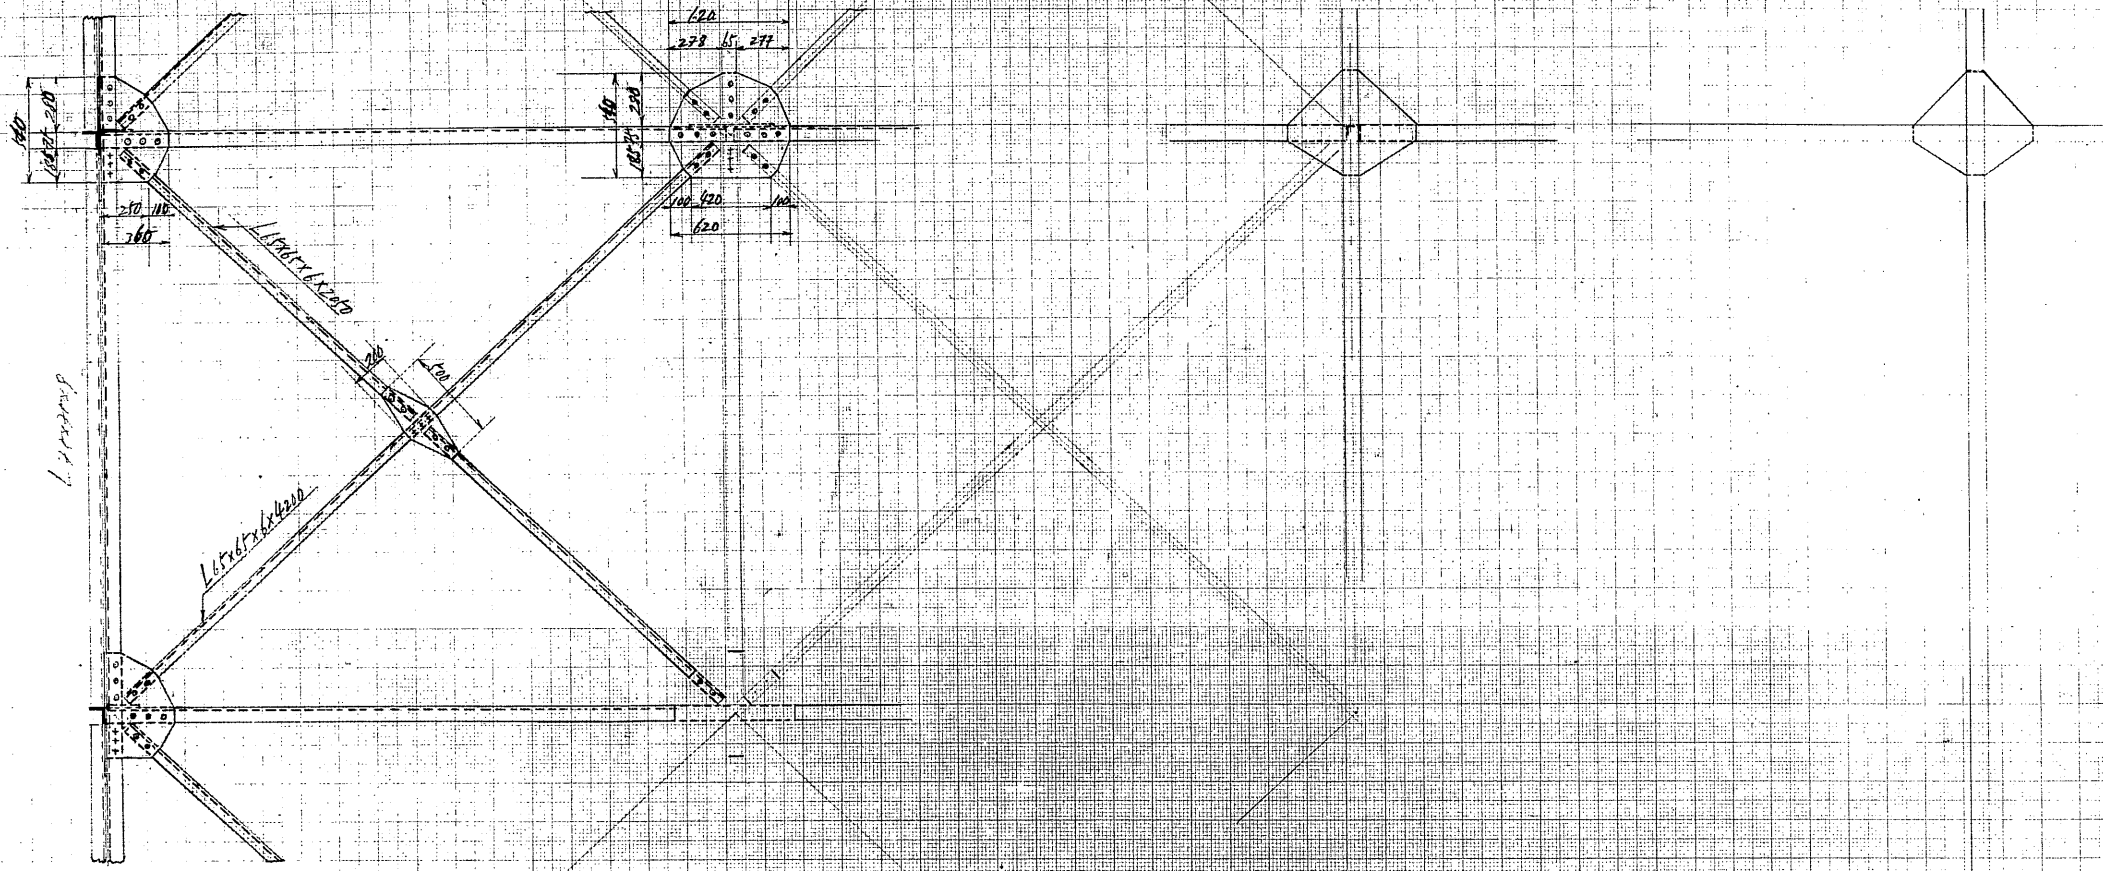

②-⑦⑨⑪⑬ 平面圖 1/20

